



14 街区面積計算書

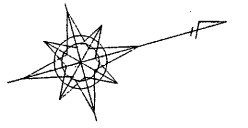

S = 1 : 5 0 0

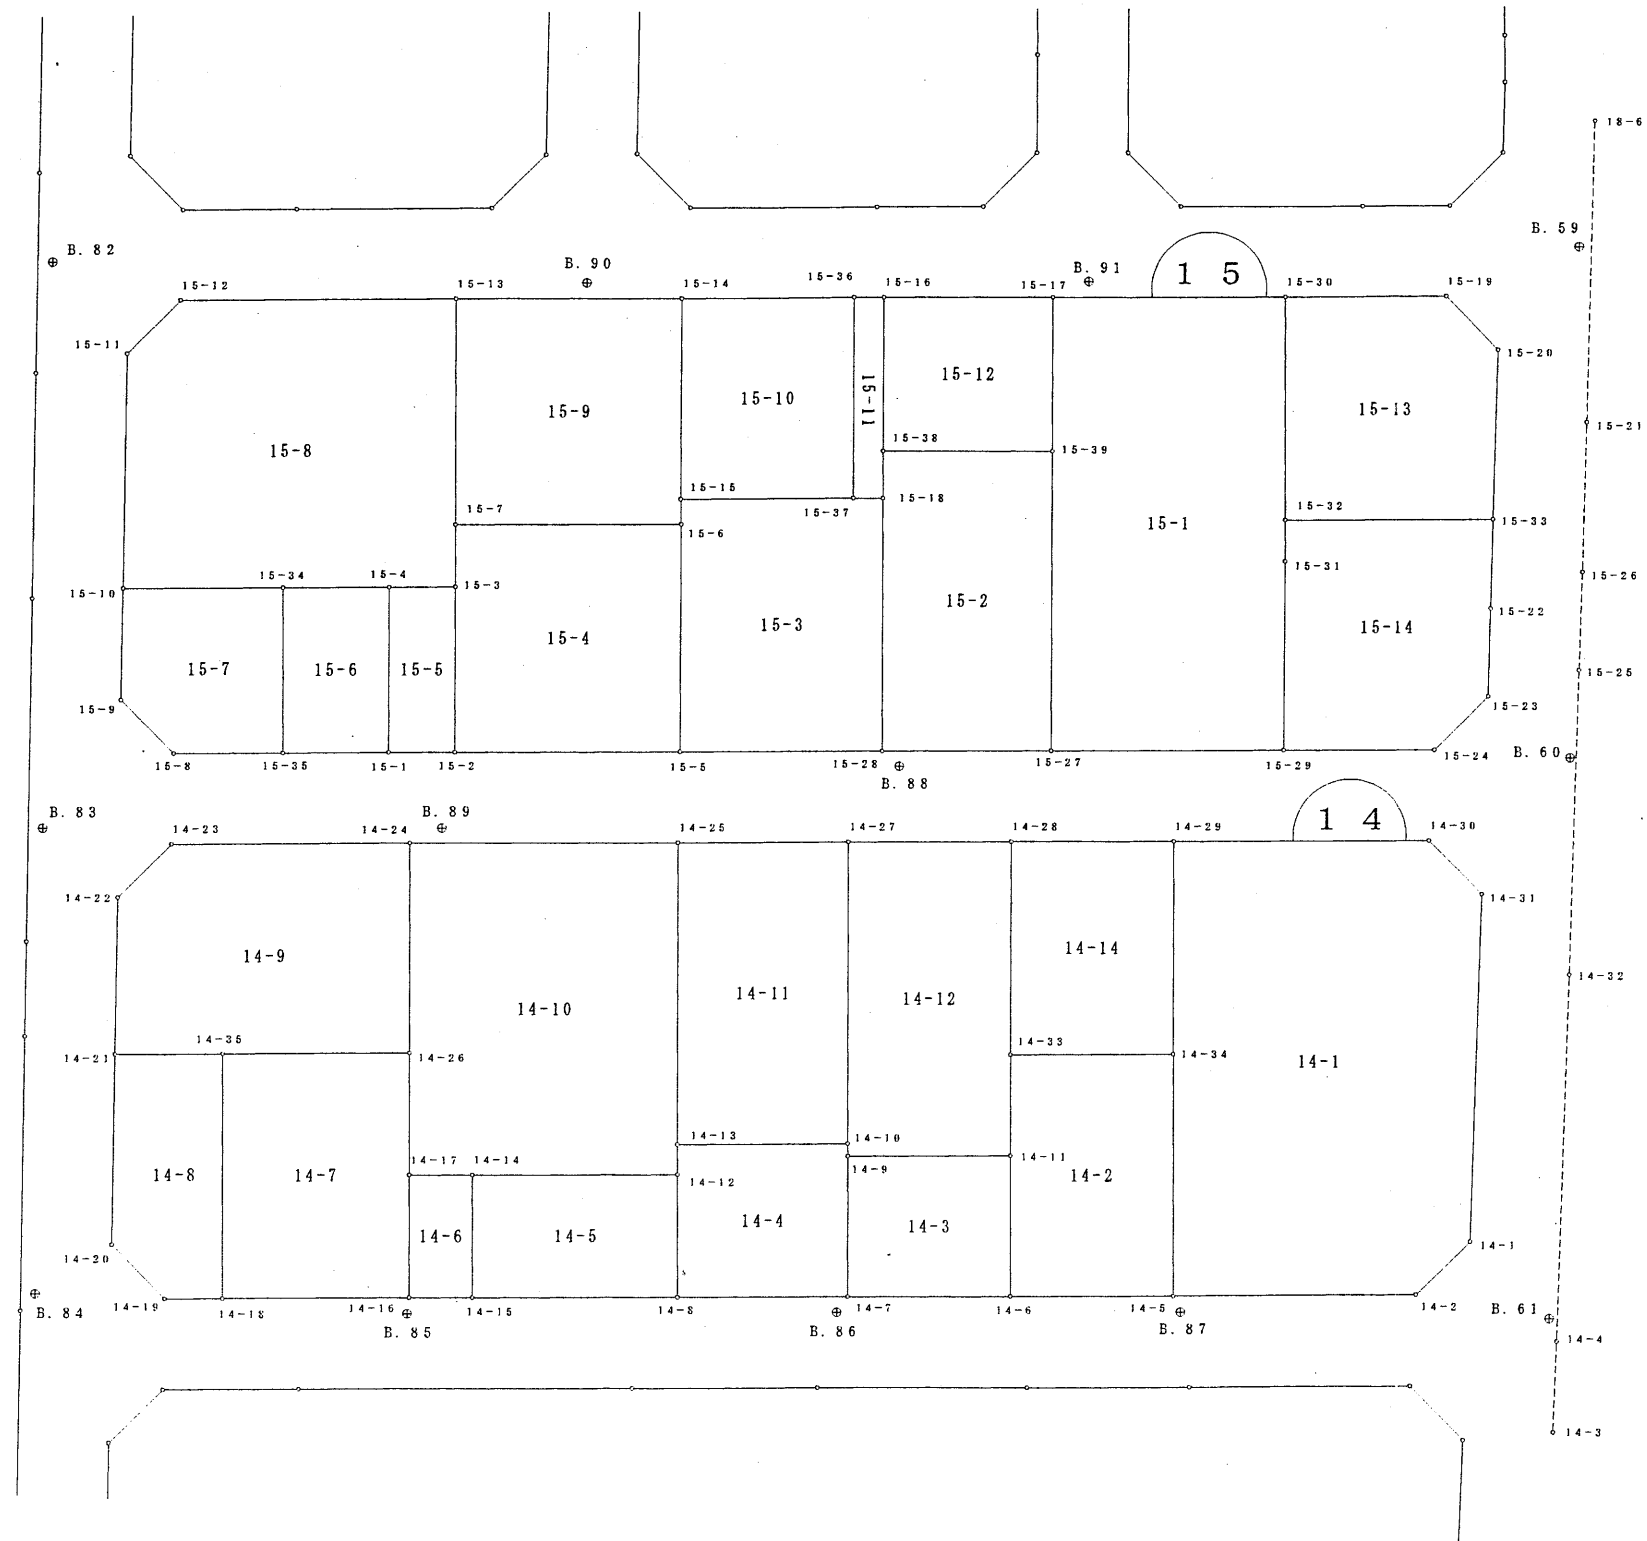

倍横距面積計算書

地番: 14-1

測点	測角	方向角	距離	DX	DY	X	Y	測点	倍横距	倍面積
14-30		195-26-21				-194003.566	-44235.107	14-29		
14-29	89-57-10	105-23-31	14.064	-3.733	13.560	-194007.299	-44221.547	14-34	13.560	-50.619480
14-34	179-59-51	105-23-22	15.928	-4.227	15.357	-194011.526	-44206.190	14-5	42.477	-179.550279
14-5	89-59-50	15-23-12	16.086	15.509	4.268	-193996.017	-44201.922	14-2	62.102	963.139918
14-2	135-42-15	331-05-27	5.008	4.384	-2.421	-193991.633	-44204.343	14-1	63.949	280.352416
14-1	136-11-33	287-17-00	22.942	6.816	-21.906	-193984.817	-44226.249	14-31	39.622	270.063552
14-31	133-17-18	240-34-18	5.005	-2.459	-4.359	-193987.276	-44230.608	14-30	13.357	-32.844863
14-30	134-52-03	195-26-21	16.900	-16.290	-4.499	-194003.566	-44235.107	14-29	4.499	-73.288710
合計	900-00-00		95.933	0.000	0.000			倍面積		1177.252554
								面積		588.626277
								坪数		178.059449

倍横距面積計算書

地番: 14-2

測点	測角	方向角	距離	DX	DY	X	Y	測点	倍横距	倍面積
14-5		285-23-22				-194007.299	-44221.547	14-34		
14-34	90-01-16	195-24-38	10.740	-10.354	-2.854	-194017.653	-44224.401	14-33	-2.854	29.550316
14-33	90-00-08	105-24-46	6.664	-1.771	6.424	-194019.424	-44217.977	14-11	0.716	-1.268036
14-11	179-56-49	105-21-35	9.272	-2.456	8.941	-194021.880	-44209.036	14-6	16.081	-39.494936
14-6	90-00-35	15-22-10	10.738	10.354	2.846	-194011.526	-44206.190	14-5	27.868	288.545272
14-5	90-01-12	285-23-22	15.928	4.227	-15.357	-194007.299	-44221.547	14-34	15.357	64.914039
合計	540-00-00		53.342	0.000	0.000			倍面積		342.246655
								面積		171.123328
								坪数		51.764807

倍横距面積計算書

地番: 14-3

測点	測角	方向角	距離	DX	DY	X	Y	測点	倍横距	倍面積
14-11		195-13-43				-194029.838	-44220.812	14-9		
14-9	90-09-38	105-23-21	9.255	-2.456	8.923	-194032.294	-44211.889	14-7	8.923	-21.914888
14-7	89-55-54	15-19-15	10.798	10.414	2.853	-194021.880	-44209.036	14-6	20.699	215.559386
14-6	90-02-20	285-21-35	9.272	2.456	-8.941	-194019.424	-44217.977	14-11	14.611	35.884616
14-11	89-52-08	195-13-43	10.793	-10.414	-2.835	-194029.838	-44220.812	14-9	2.835	-29.523690
合計	360-00-00		40.118	0.000	0.000			倍面積		200.005424
								面積		100.002712
								坪数		30.250820

倍横距面積計算書

地番: 14-4

測点	測角	方向角	距離	DX	DY	X	Y	測点	倍横距	倍面積
14-10		195-22-51				-194040.489	-44224.594	14-13		
14-13	90-03-45	105-26-36	1.975	-0.526	1.904	-194041.015	-44222.690	14-12	1.904	-1.001504
14-12	179-55-05	105-21-41	8.086	-2.142	7.797	-194043.157	-44214.893	14-8	11.605	-24.857910
14-8	90-05-48	15-27-29	11.271	10.863	3.004	-194032.294	-44211.889	14-7	22.406	243.396378
14-7	89-55-52	285-23-21	9.255	2.456	-8.923	-194029.838	-44220.812	14-9	16.487	40.492072
14-9	179-29-34	284-52-55	0.822	0.211	-0.794	-194029.627	-44221.606	14-10	6.770	1.428470
14-10	90-29-56	195-22-51	11.265	-10.862	-2.988	-194040.489	-44224.594	14-13	2.988	-32.455656
合計	720-00-00		42.674	0.000	0.000			倍面積		227.001850
								面積		113.500925
								坪数		34.334030

倍横距面積計算書

地番: 14-5

測点	測角	方向角	距離	DX	DY	X	Y	測点	倍横距	倍面積
14-12		195-21-31				-194054.038	-44226.267	14-14		
14-14	90-00-08	105-21-39	8.079	-2.140	7.790	-194056.178	-44218.477	14-15	7.790	-16.670600
14-15	90-01-43	15-23-22	13.505	13.021	3.584	-194043.157	-44214.893	14-8	19.164	249.534444
14-8	89-58-19	285-21-41	8.086	2.142	-7.797	-194041.015	-44222.690	14-12	14.951	32.025042
14-12	89-59-50	195-21-31	13.505	-13.023	-3.577	-194054.038	-44226.267	14-14	3.577	-46.583271
合計	360-00-00		43.175	0.000	0.000			倍面積		218.305615
								面積		109.152808
								坪数		33.018724

倍横距面積計算書

地番: 14-6

測点	測角	方向角	距離	DX	DY	X	Y	測点	倍横距	倍面積
14-14		195-12-27				-194058.000	-44227.344	14-17		
14-17	90-08-32	105-20-59	8.073	-2.137	7.785	-194060.137	-44219.559	14-16	7.785	-16.636545
14-16	89-56-10	15-17-09	4.104	3.959	1.082	-194056.178	-44218.477	14-15	16.652	65.925268
14-15	90-04-30	285-21-39	8.079	2.140	-7.790	-194054.038	-44226.267	14-14	9.944	21.280160
14-14	89-50-48	195-12-27	4.106	-3.962	-1.077	-194058.000	-44227.344	14-17	1.077	-4.267074
合計	360-00-00		24.362	0.000	0.000			倍面積		66.301809
								面積		33.150905
								坪数		10.028149

倍横距面積計算書

地番: 14-7

測点	測角	方向角	距離	DX	DY	X	Y	測点	倍横距	倍面積
14-26		195-22-05				-194067.713	-44238.372	14-35		
14-35	90-01-43	105-23-48	16.132	-4.283	15.553	-194071.996	-44222.819	14-18	15.553	-66.613499
14-18	89-58-27	15-22-15	12.299	11.859	3.260	-194060.137	-44219.559	14-16	34.366	407.546394
14-16	89-58-44	285-20-59	8.073	2.137	-7.785	-194058.000	-44227.344	14-17	29.841	63.770217
14-17	180-03-20	285-24-19	8.060	2.141	-7.770	-194055.859	-44235.114	14-26	14.286	30.586326
14-26	89-57-46	195-22-05	12.294	-11.854	-3.258	-194067.713	-44238.372	14-35	3.258	-38.620332
合計	540-00-00		56.858	0.000	0.000			倍面積		396.669106
								面積		198.334553
								坪数		59.996202

倍横距面積計算書

地番: 14-8

測点	測角	方向角	距離	DX	DY	X	Y	測点	倍横距	倍面積
14-35		195-22-10				-194074.578	-44240.259	14-21		
14-21	90-56-35	106-18-45	12.561	-3.528	12.055	-194078.106	-44228.204	14-20	12.055	-42.530040
14-20	134-40-07	60-58-52	5.003	2.427	4.375	-194075.679	-44223.829	14-19	28.485	69.133095
14-19	134-21-15	15-20-07	3.819	3.683	1.010	-194071.996	-44222.819	14-18	33.870	124.743210
14-18	90-03-41	285-23-48	16.132	4.283	-15.553	-194067.713	-44238.372	14-35	19.327	82.777541
14-35	89-58-22	195-22-10	7.120	-6.865	-1.887	-194074.578	-44240.259	14-21	1.887	-12.954255
合計	540-00-00		44.635	0.000	0.000			倍面積		221.169551
								面積		110.584776
								坪数		33.451895

倍横距面積計算書

地番: 14-9

測点	測角	方向角	距離	DX	DY	X	Y	測点	倍横距	倍面積
14-24		195-24-44				-194067.306	-44252.656	14-23		
14-23	135-27-11	150-51-55	4.997	-4.365	2.433	-194071.671	-44250.223	14-22	2.433	-10.620045
14-22	135-23-58	106-15-53	10.379	-2.907	9.964	-194074.578	-44240.259	14-21	14.830	-43.110810
14-21	89-06-17	15-22-10	7.120	6.865	1.887	-194067.713	-44238.372	14-35	26.681	183.165065
14-35	179-59-55	15-22-05	12.294	11.854	3.258	-194055.859	-44235.114	14-26	31.826	377.265404
14-26	90-01-55	285-24-00	13.869	3.683	-13.371	-194052.176	-44248.485	14-24	21.713	79.968979
14-24	90-00-44	195-24-44	15.694	-15.130	-4.171	-194067.306	-44252.656	14-23	4.171	-63.107230
合計	720-00-00		64.353	0.000	0.000			倍面積		523.561363
								面積		261.780682
								坪数		79.188656

倍横距面積計算書

地番: 14-10

測点	測角	方向角	距離	DX	DY	X	Y	測点	倍横距	倍面積
14-25		195-23-45				-194052.176	-44248.485	14-24		
14-24	90-00-15	105-24-00	13.869	-3.683	13.371	-194055.859	-44235.114	14-26	13.371	-49.245393
14-26	180-00-19	105-24-19	8.060	-2.141	7.770	-194058.000	-44227.344	14-17	34.512	-73.890192
14-17	89-48-08	15-12-27	4.106	3.962	1.077	-194054.038	-44226.267	14-14	43.359	171.788358
14-14	180-09-04	15-21-31	13.505	13.023	3.577	-194041.015	-44222.690	14-12	48.013	625.273299
14-12	90-05-05	285-26-36	1.975	0.526	-1.904	-194040.489	-44224.594	14-13	49.686	26.134836
14-13	179-57-37	285-24-13	19.931	5.294	-19.215	-194035.195	-44243.809	14-25	28.567	151.233698
14-25	89-59-32	195-23-45	17.613	-16.981	-4.676	-194052.176	-44248.485	14-24	4.676	-79.403156
合計	900-00-00		79.059	0.000	0.000			倍面積		771.891450
								面積		385.945725
								坪数		116.748582

倍横距面積計算書

地番: 14-11

測点	測角	方向角	距離	DX	DY	X	Y	測点	倍横距	倍面積
14-27		195-22-42				-194035.195	-44243.809	14-25		
14-25	90-01-31	105-24-13	19.931	-5.294	19.215	-194040.489	-44224.594	14-13	19.215	-101.724210
14-13	89-58-38	15-22-51	11.265	10.862	2.988	-194029.627	-44221.606	14-10	41.418	449.882316
14-10	90-01-42	285-24-33	19.931	5.296	-19.215	-194024.331	-44240.821	14-27	25.191	133.411536
14-27	89-58-09	195-22-42	11.267	-10.864	-2.988	-194035.195	-44243.809	14-25	2.988	-32.461632
合計	360-00-00		62.394	0.000	0.000			倍面積		449.108010
								面積		224.554005
								坪数		67.927587

倍横距面積計算書

地番: 14-12

測点	測角	方向角	距離	DX	DY	X	Y	測点	倍横距	倍面積
14-28		195-21-45				-194024.331	-44240.821	14-27		
14-27	90-02-48	105-24-33	19.931	-5.296	19.215	-194029.627	-44221.606	14-10	19.215	-101.762640
14-10	179-28-22	104-52-55	0.822	-0.211	0.794	-194029.838	-44220.812	14-9	39.224	-8.276264
14-9	90-20-48	15-13-43	10.793	10.414	2.835	-194019.424	-44217.977	14-11	42.853	446.271142
14-11	90-11-03	285-24-46	6.664	1.771	-6.424	-194017.653	-44224.401	14-33	39.264	69.536544
14-33	180-00-18	285-25-04	14.064	3.739	-13.558	-194013.914	-44237.959	14-28	19.282	72.095398
14-28	89-56-41	195-21-45	10.803	-10.417	-2.862	-194024.331	-44240.821	14-27	2.862	-29.813454
合計	720-00-00		63.077	0.000	0.000			倍面積		448.050726
								面積		224.025363
								坪数		67.767672

倍横距面積計算書

地番: 14-14

測点	測角	方向角	距離	DX	DY	X	Y	測点	倍横距	倍面積
14-28		105-25-04				-194017.653	-44224.401	14-33		
14-33	89-59-34	15-24-38	10.740	10.354	2.854	-194007.299	-44221.547	14-34	2.854	29.550316
14-34	89-58-53	285-23-31	14.064	3.733	-13.560	-194003.566	-44235.107	14-29	-7.852	-29.311516
14-29	90-01-00	195-24-31	10.734	-10.348	-2.852	-194013.914	-44237.959	14-28	-24.264	251.083872
14-28	90-00-33	105-25-04	14.064	-3.739	13.558	-194017.653	-44224.401	14-33	-13.558	50.693362
合計	360-00-00		49.602	0.000	0.000			倍面積		302.016034
								面積		151.008017
								坪数		45.679925