



# 15 街区面積計算書

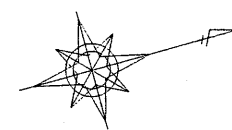

S = 1 : 5 0 0

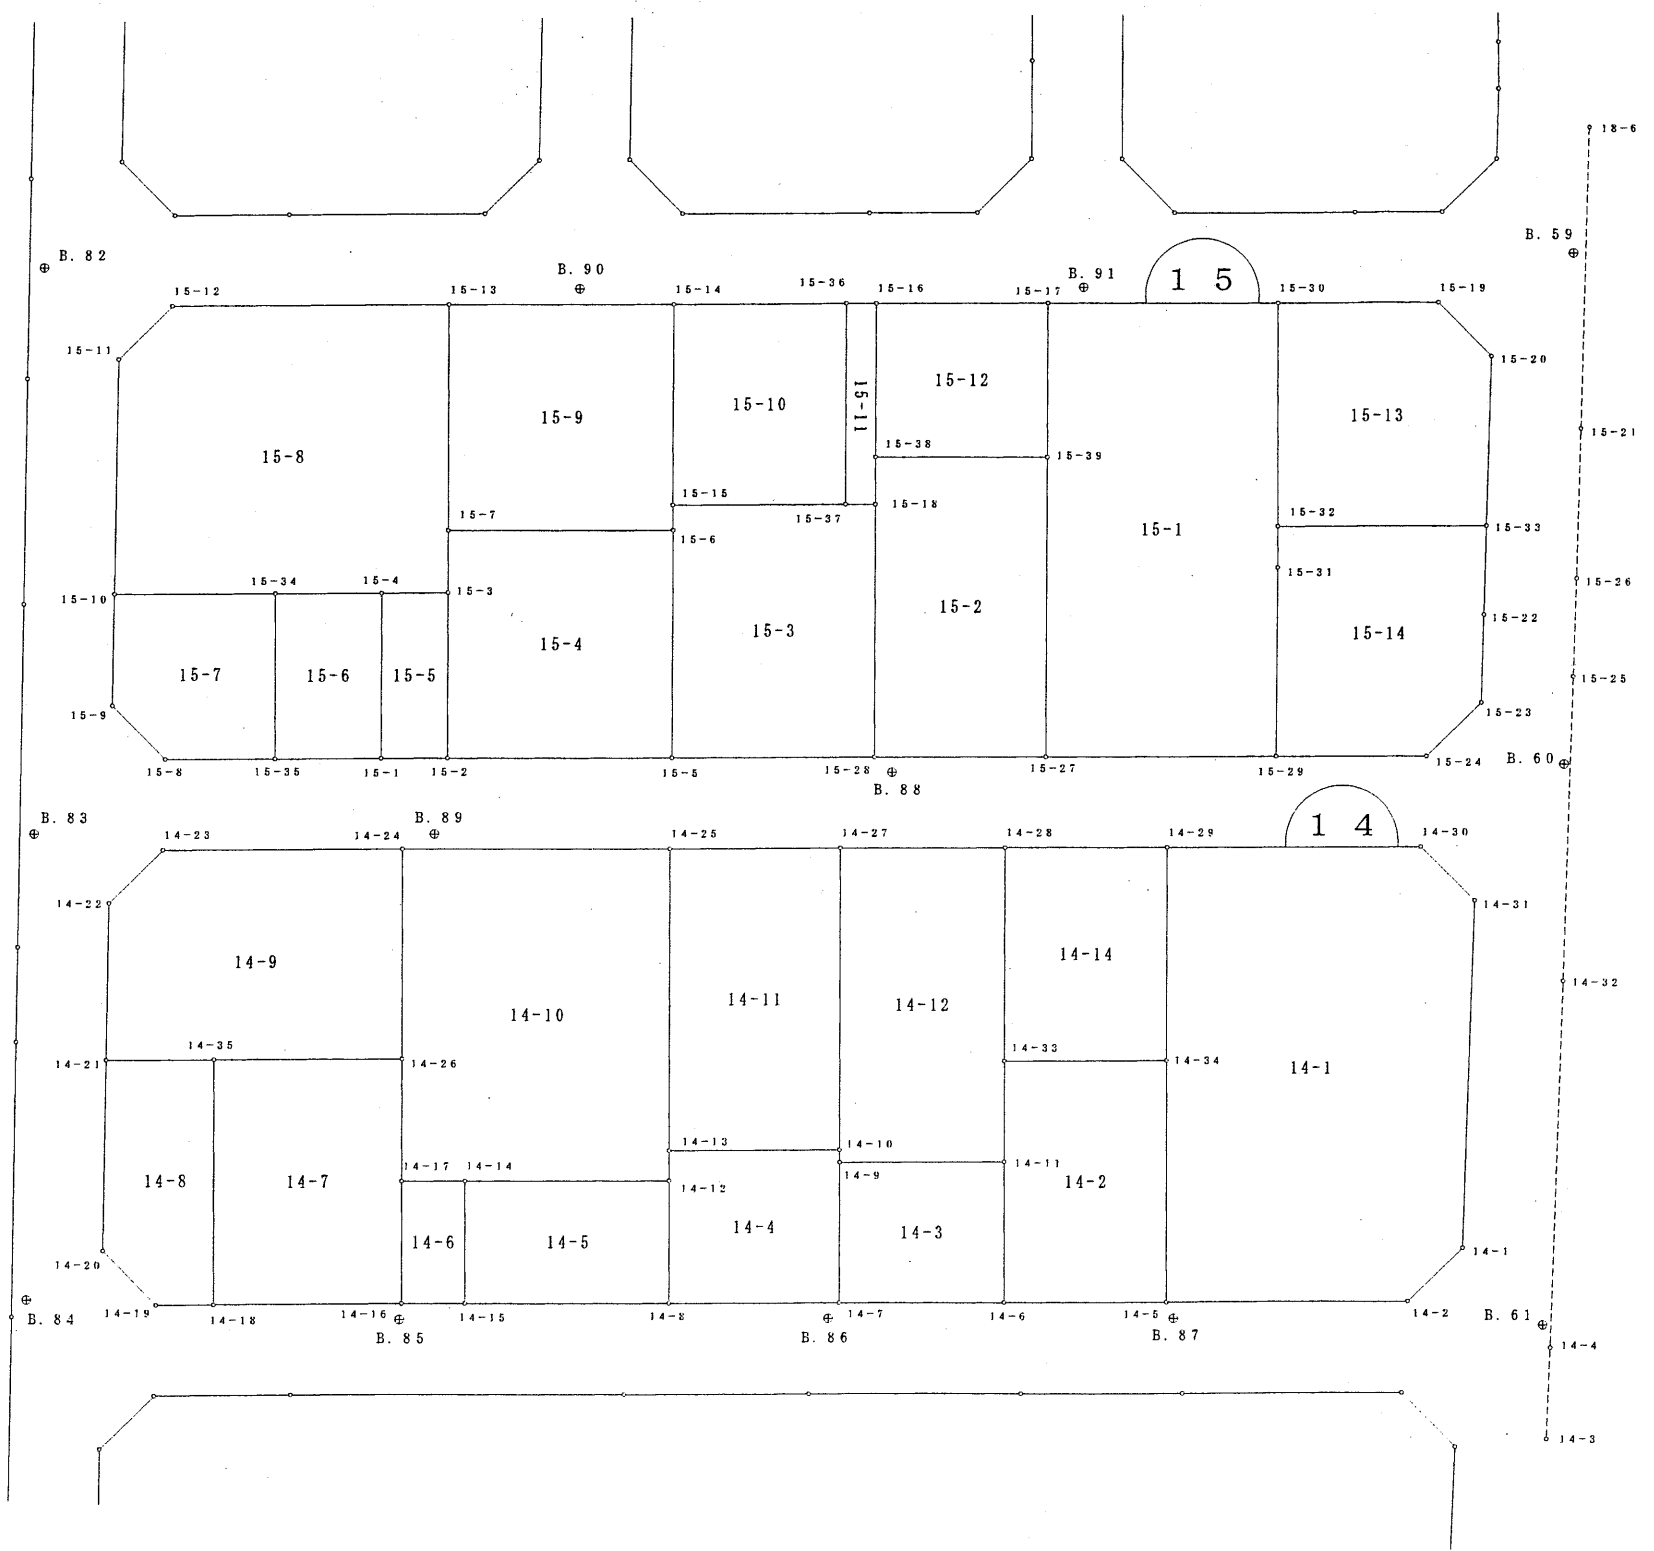

倍横距面積計算書

地番: 15-1

測点	測角	方向角	距離	DX	DY	X	Y	測点	倍横距	倍面積
15-30		195-23-28				-194001.779	-44271.962	15-17		
15-17	90-01-48	105-25-16	10.206	-2.714	9.839	-194004.493	-44262.123	15-39	9.839	-26.703046
15-39	180-00-05	105-25-21	19.809	-5.268	19.096	-194009.761	-44243.027	15-27	38.774	-204.261432
15-27	89-57-50	15-23-11	15.306	14.757	4.061	-193995.004	-44238.966	15-29	61.931	913.915767
15-29	90-16-48	285-39-59	12.465	3.366	-12.002	-193991.638	-44250.968	15-31	53.990	181.730340
15-31	179-34-27	285-14-26	2.735	0.719	-2.639	-193990.919	-44253.607	15-32	39.349	28.291931
15-32	180-00-24	285-14-50	14.814	3.896	-14.293	-193987.023	-44267.900	15-30	22.417	87.336632
15-30	90-08-38	195-23-28	15.305	-14.756	-4.062	-194001.779	-44271.962	15-17	4.062	-59.938872
合計	900-00-00		90.640	0.000	0.000			倍面積		920.371320
								面積		460.185660
								坪数		139.206162

### 倍横距面積計算書

地番: 15-2

測点	測角	方向角	距離	DX	DY	X	Y	測点	倍横距	倍面積
15-27		285-25-21				-194004.493	-44262.123	15-39		
15-39	89-58-44	195-24-05	11.258	-10.854	-2.990	-194015.347	-44265.113	15-38	-2.990	32.453460
15-38	90-02-27	105-26-32	3.113	-0.829	3.001	-194016.176	-44262.112	15-18	-2.979	2.469591
15-18	179-56-18	105-22-50	16.706	-4.431	16.108	-194020.607	-44246.004	15-28	16.130	-71.472030
15-28	89-58-05	15-20-55	11.247	10.846	2.977	-194009.761	-44243.027	15-27	35.215	381.941890
15-27	90-04-26	285-25-21	19.809	5.268	-19.096	-194004.493	-44262.123	15-39	19.096	100.597728
合計	540-00-00		62.133	0.000	0.000			倍面積		445.990639
								面積		222.995320
								坪数		67.456084

倍横距面積計算書

地番: 15-3

測点	測角	方向角	距離	DX	DY	X	Y	測点	倍横距	倍面積
15-37		195-25-00				-194029.046	-44265.661	15-15		
15-15	89-31-57	104-56-57	1.675	-0.432	1.618	-194029.478	-44264.043	15-6	1.618	-0.698976
15-6	180-30-50	105-27-47	15.029	-4.007	14.485	-194033.485	-44249.558	15-5	17.721	-71.008047
15-5	89-57-54	15-25-41	13.359	12.878	3.554	-194020.607	-44246.004	15-28	35.760	460.517280
15-28	89-57-09	285-22-50	16.706	4.431	-16.108	-194016.176	-44262.112	15-18	23.206	102.825786
15-18	90-02-09	195-24-59	1.964	-1.893	-0.522	-194018.069	-44262.634	15-37	6.576	-12.448368
15-37	180-00-01	195-25-00	11.387	-10.977	-3.027	-194029.046	-44265.661	15-15	3.027	-33.227379
合計	720-00-00		60.120	0.000	0.000			倍面積		445.960296
								面積		222.980148
								坪数		67.451495

倍横距面積計算書

地番: 15-4

測点	測角	方向角	距離	DX	DY	X	Y	測点	倍横距	倍面積
15-6		195-25-51				-194043.781	-44267.991	15-7		
15-7	90-01-34	105-27-25	4.109	-1.095	3.960	-194044.876	-44264.031	15-3	3.960	-4.336200
15-3	179-58-47	105-26-12	10.937	-2.911	10.542	-194047.787	-44253.489	15-2	18.462	-53.742882
15-2	89-55-55	15-22-07	14.832	14.302	3.931	-194033.485	-44249.558	15-5	32.935	471.036370
15-5	90-05-40	285-27-47	15.029	4.007	-14.485	-194029.478	-44264.043	15-6	22.381	89.680667
15-6	89-58-04	195-25-51	14.838	-14.303	-3.948	-194043.781	-44267.991	15-7	3.948	-56.468244
合計	540-00-00		59.745	0.000	0.000			倍面積		446.169711
								面積		223.084856
								坪数		67.483169

### 倍横距面積計算書

地番: 15-5

測点	測角	方向角	距離	DX	DY	X	Y	測点	倍横距	倍面積
15-3		195-09-51				-194049.038	-44265.159	15-4		
15-4	90-13-50	105-23-41	10.917	-2.898	10.525	-194051.936	-44254.634	15-1	10.525	-30.501450
15-1	90-01-59	15-25-40	4.304	4.149	1.145	-194047.787	-44253.489	15-2	22.195	92.087055
15-2	90-00-32	285-26-12	10.937	2.911	-10.542	-194044.876	-44264.031	15-3	12.798	37.254978
15-3	89-43-39	195-09-51	4.312	-4.162	-1.128	-194049.038	-44265.159	15-4	1.128	-4.694736
合計	360-00-00		30.470	0.000	0.000			倍面積		94.145847
								面積		47.072924
								坪数		14.239560

倍横距面積計算書

地番: 15-6

測点	測角	方向角	距離	DX	DY	X	Y	測点	倍横距	倍面積
15-4		195-28-34				-194055.745	-44267.016	15-34		
15-34	89-55-26	105-24-00	10.924	-2.901	10.532	-194058.646	-44256.484	15-35	10.532	-30.553332
15-35	90-00-50	15-24-50	6.960	6.710	1.850	-194051.936	-44254.634	15-1	22.914	153.752940
15-1	89-58-51	285-23-41	10.917	2.898	-10.525	-194049.038	-44265.159	15-4	14.239	41.264622
15-4	90-04-53	195-28-34	6.959	-6.707	-1.857	-194055.745	-44267.016	15-34	1.857	-12.454899
合計	360-00-00		35.760	0.000	0.000					
								倍面積		152.009331
								面積		76.004666
								坪数		22.991411



### 倍横距面積計算書

地番: 15-7

測点	測角	方向角	距離	DX	DY	X	Y	測点	倍横距	倍面積
15-8		15-25-18				-194058.646	-44256.484	15-35		
15-35	89-58-42	285-24-00	10.924	2.901	-10.532	-194055.745	-44267.016	15-34	-10.532	-30.553332
15-34	90-04-43	195-28-43	10.589	-10.205	-2.826	-194065.950	-44269.842	15-10	-23.890	243.797450
15-10	90-51-19	106-20-02	7.392	-2.079	7.094	-194068.029	-44262.748	15-9	-19.622	40.794138
15-9	134-12-35	60-32-37	5.000	2.459	4.354	-194065.570	-44258.394	15-8	-8.174	-20.099866
15-8	134-52-41	15-25-18	7.183	6.924	1.910	-194058.646	-44256.484	15-35	-1.910	-13.224840
合計	540-00-00		41.088	0.000	0.000					
								倍面積		220.713550
								面積		110.356775
								坪数		33.382924

倍横距面積計算書

地番: 15-8

測点	測角	方向角	距離	DX	DY	X	Y	測点	倍横距	倍面積
15-13		195-21-21				-194057.238	-44287.215	15-12		
15-12	135-25-36	150-46-57	4.986	-4.352	2.434	-194061.590	-44284.781	15-11	2.434	-10.592768
15-11	135-29-15	106-16-12	15.562	-4.360	14.939	-194065.950	-44269.842	15-10	19.807	-86.358520
15-10	89-12-31	15-28-43	10.589	10.205	2.826	-194055.745	-44267.016	15-34	37.572	383.422260
15-34	179-59-51	15-28-34	6.959	6.707	1.857	-194049.038	-44265.159	15-4	42.255	283.404285
15-4	179-41-17	15-09-51	4.312	4.162	1.128	-194044.876	-44264.031	15-3	45.240	188.288880
15-3	90-17-34	285-27-25	4.109	1.095	-3.960	-194043.781	-44267.991	15-7	42.408	46.436760
15-7	179-57-54	285-25-19	14.974	3.982	-14.435	-194039.799	-44282.426	15-13	24.013	95.619766
15-13	89-56-02	195-21-21	18.085	-17.439	-4.789	-194057.238	-44287.215	15-12	4.789	-83.515371
合計	1080-00-00		79.576	0.000	0.000			倍面積		816.705292
								面積		408.352646
								坪数		123.526675

倍横距面積計算書

地番: 15-9

測点	測角	方向角	距離	DX	DY	X	Y	測点	倍横距	倍面積
15-14		195-24-52				-194039.799	-44282.426	15-13		
15-13	90-00-27	105-25-19	14.974	-3.982	14.435	-194043.781	-44267.991	15-7	14.435	-57.480170
15-7	90-00-32	15-25-51	14.838	14.303	3.948	-194029.478	-44264.043	15-6	32.818	469.395854
15-6	89-31-06	284-56-57	1.675	0.432	-1.618	-194029.046	-44265.661	15-15	35.148	15.183936
15-15	180-31-06	285-28-03	13.304	3.548	-12.822	-194025.498	-44278.483	15-14	20.708	73.471984
15-14	89-56-49	195-24-52	14.835	-14.301	-3.943	-194039.799	-44282.426	15-13	3.943	-56.388843
合計	540-00-00		59.626	0.000	0.000			倍面積		444.182761
								面積		222.091381
								坪数		67.182643

### 倍横距面積計算書

地番: 15-10

測点	測角	方向角	距離	DX	DY	X	Y	測点	倍横距	倍面積
15-15		15-25-00				-194018.069	-44262.634	15-37		
15-37	90-00-57	285-25-57	13.318	3.544	-12.838	-194014.525	-44275.472	15-36	-12.838	-45.497872
15-36	89-54-43	195-20-40	11.379	-10.973	-3.011	-194025.498	-44278.483	15-14	-28.687	314.782451
15-14	90-07-23	105-28-03	13.304	-3.548	12.822	-194029.046	-44265.661	15-15	-18.876	66.972048
15-15	89-56-57	15-25-00	11.387	10.977	3.027	-194018.069	-44262.634	15-37	-3.027	-33.227379
合計	360-00-00		49.388	0.000	0.000			倍面積		303.029248
								面積		151.514624
								坪数		45.833174

倍横距面積計算書

地番: 15-11

測点	測角	方向角	距離	DX	DY	X	Y	測点	倍横距	倍面積
15-16		195-21-08				-194014.525	-44275.472	15-36		
15-36	90-04-49	105-25-57	13.318	-3.544	12.838	-194018.069	-44262.634	15-37	12.838	-45.497872
15-37	89-59-02	15-24-59	1.964	1.893	0.522	-194016.176	-44262.112	15-18	26.198	49.592814
15-18	90-01-33	285-26-32	3.113	0.829	-3.001	-194015.347	-44265.113	15-38	23.719	19.663051
15-38	179-59-23	285-25-55	10.207	2.716	-9.839	-194012.631	-44274.952	15-16	10.879	29.547364
15-16	89-55-13	195-21-08	1.964	-1.894	-0.520	-194014.525	-44275.472	15-36	0.520	-0.984880
合計	540-00-00		30.566	0.000	0.000			倍面積		52.320477
								面積		26.160239
								坪数		7.913472

倍横距面積計算書

地番: 15-12

測点	測角	方向角	距離	DX	DY	X	Y	測点	倍横距	倍面積
15-16		105-25-55				-194015.347	-44265.113	15-38		
15-38	89-58-10	15-24-05	11.258	10.854	2.990	-194004.493	-44262.123	15-39	2.990	32.453460
15-39	90-01-11	285-25-16	10.206	2.714	-9.839	-194001.779	-44271.962	15-17	-3.859	-10.473326
15-17	89-58-59	195-24-15	11.256	-10.852	-2.990	-194012.631	-44274.952	15-16	-16.688	181.098176
15-16	90-01-40	105-25-55	10.207	-2.716	9.839	-194015.347	-44265.113	15-38	-9.839	26.722724
合計	360-00-00		42.927	0.000	0.000			倍面積		229.801034
								面積		114.900517
								坪数		34.757406

倍横距面積計算書

地番: 15-13

測点	測角	方向角	距離	DX	DY	X	Y	測点	倍横距	倍面積
15-30		105-14-50				-193990.919	-44253.607	15-32		
15-32	90-06-57	15-21-47	13.856	13.361	3.671	-193977.558	-44249.936	15-33	3.671	49.048231
15-33	91-29-36	286-51-23	11.239	3.259	-10.756	-193974.299	-44260.692	15-20	-3.414	-11.126226
15-20	134-01-45	240-53-08	5.017	-2.441	-4.383	-193976.740	-44265.075	15-19	-18.553	45.287873
15-19	134-28-34	195-21-42	10.664	-10.283	-2.825	-193987.023	-44267.900	15-30	-25.761	264.900363
15-30	89-53-08	105-14-50	14.814	-3.896	14.293	-193990.919	-44253.607	15-32	-14.293	55.685528
合計	540-00-00		55.590	0.000	0.000			倍面積		403.795769
								面積		201.897885
								坪数		61.074110

### 倍横距面積計算書

地番: 15-14

測点	測角	方向角	距離	DX	DY	X	Y	測点	倍横距	倍面積
15-22		286-51-32				-193977.558	-44249.936	15-33		
15-33	88-30-15	195-21-47	13.856	-13.361	-3.671	-193990.919	-44253.607	15-32	-3.671	49.048231
15-32	89-52-39	105-14-26	2.735	-0.719	2.639	-193991.638	-44250.968	15-31	-4.703	3.381457
15-31	180-25-33	105-39-59	12.465	-3.366	12.002	-193995.004	-44238.966	15-29	9.938	-33.451308
15-29	89-48-36	15-28-35	10.017	9.654	2.673	-193985.350	-44236.293	15-24	24.613	237.613902
15-24	135-30-16	330-58-51	5.013	4.384	-2.432	-193980.966	-44238.725	15-23	24.854	108.959936
15-23	135-58-42	286-57-33	5.808	1.694	-5.555	-193979.272	-44244.280	15-22	16.867	28.572698
15-22	179-53-59	286-51-32	5.910	1.714	-5.656	-193977.558	-44249.936	15-33	5.656	9.694384
合計	900-00-00		55.804	0.000	0.000			倍面積		403.819300
								面積		201.909650
								坪数		61.077669