



## 21 街区面積計算書

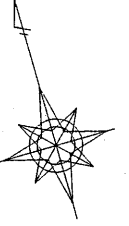

S = 1 : 5 0 0

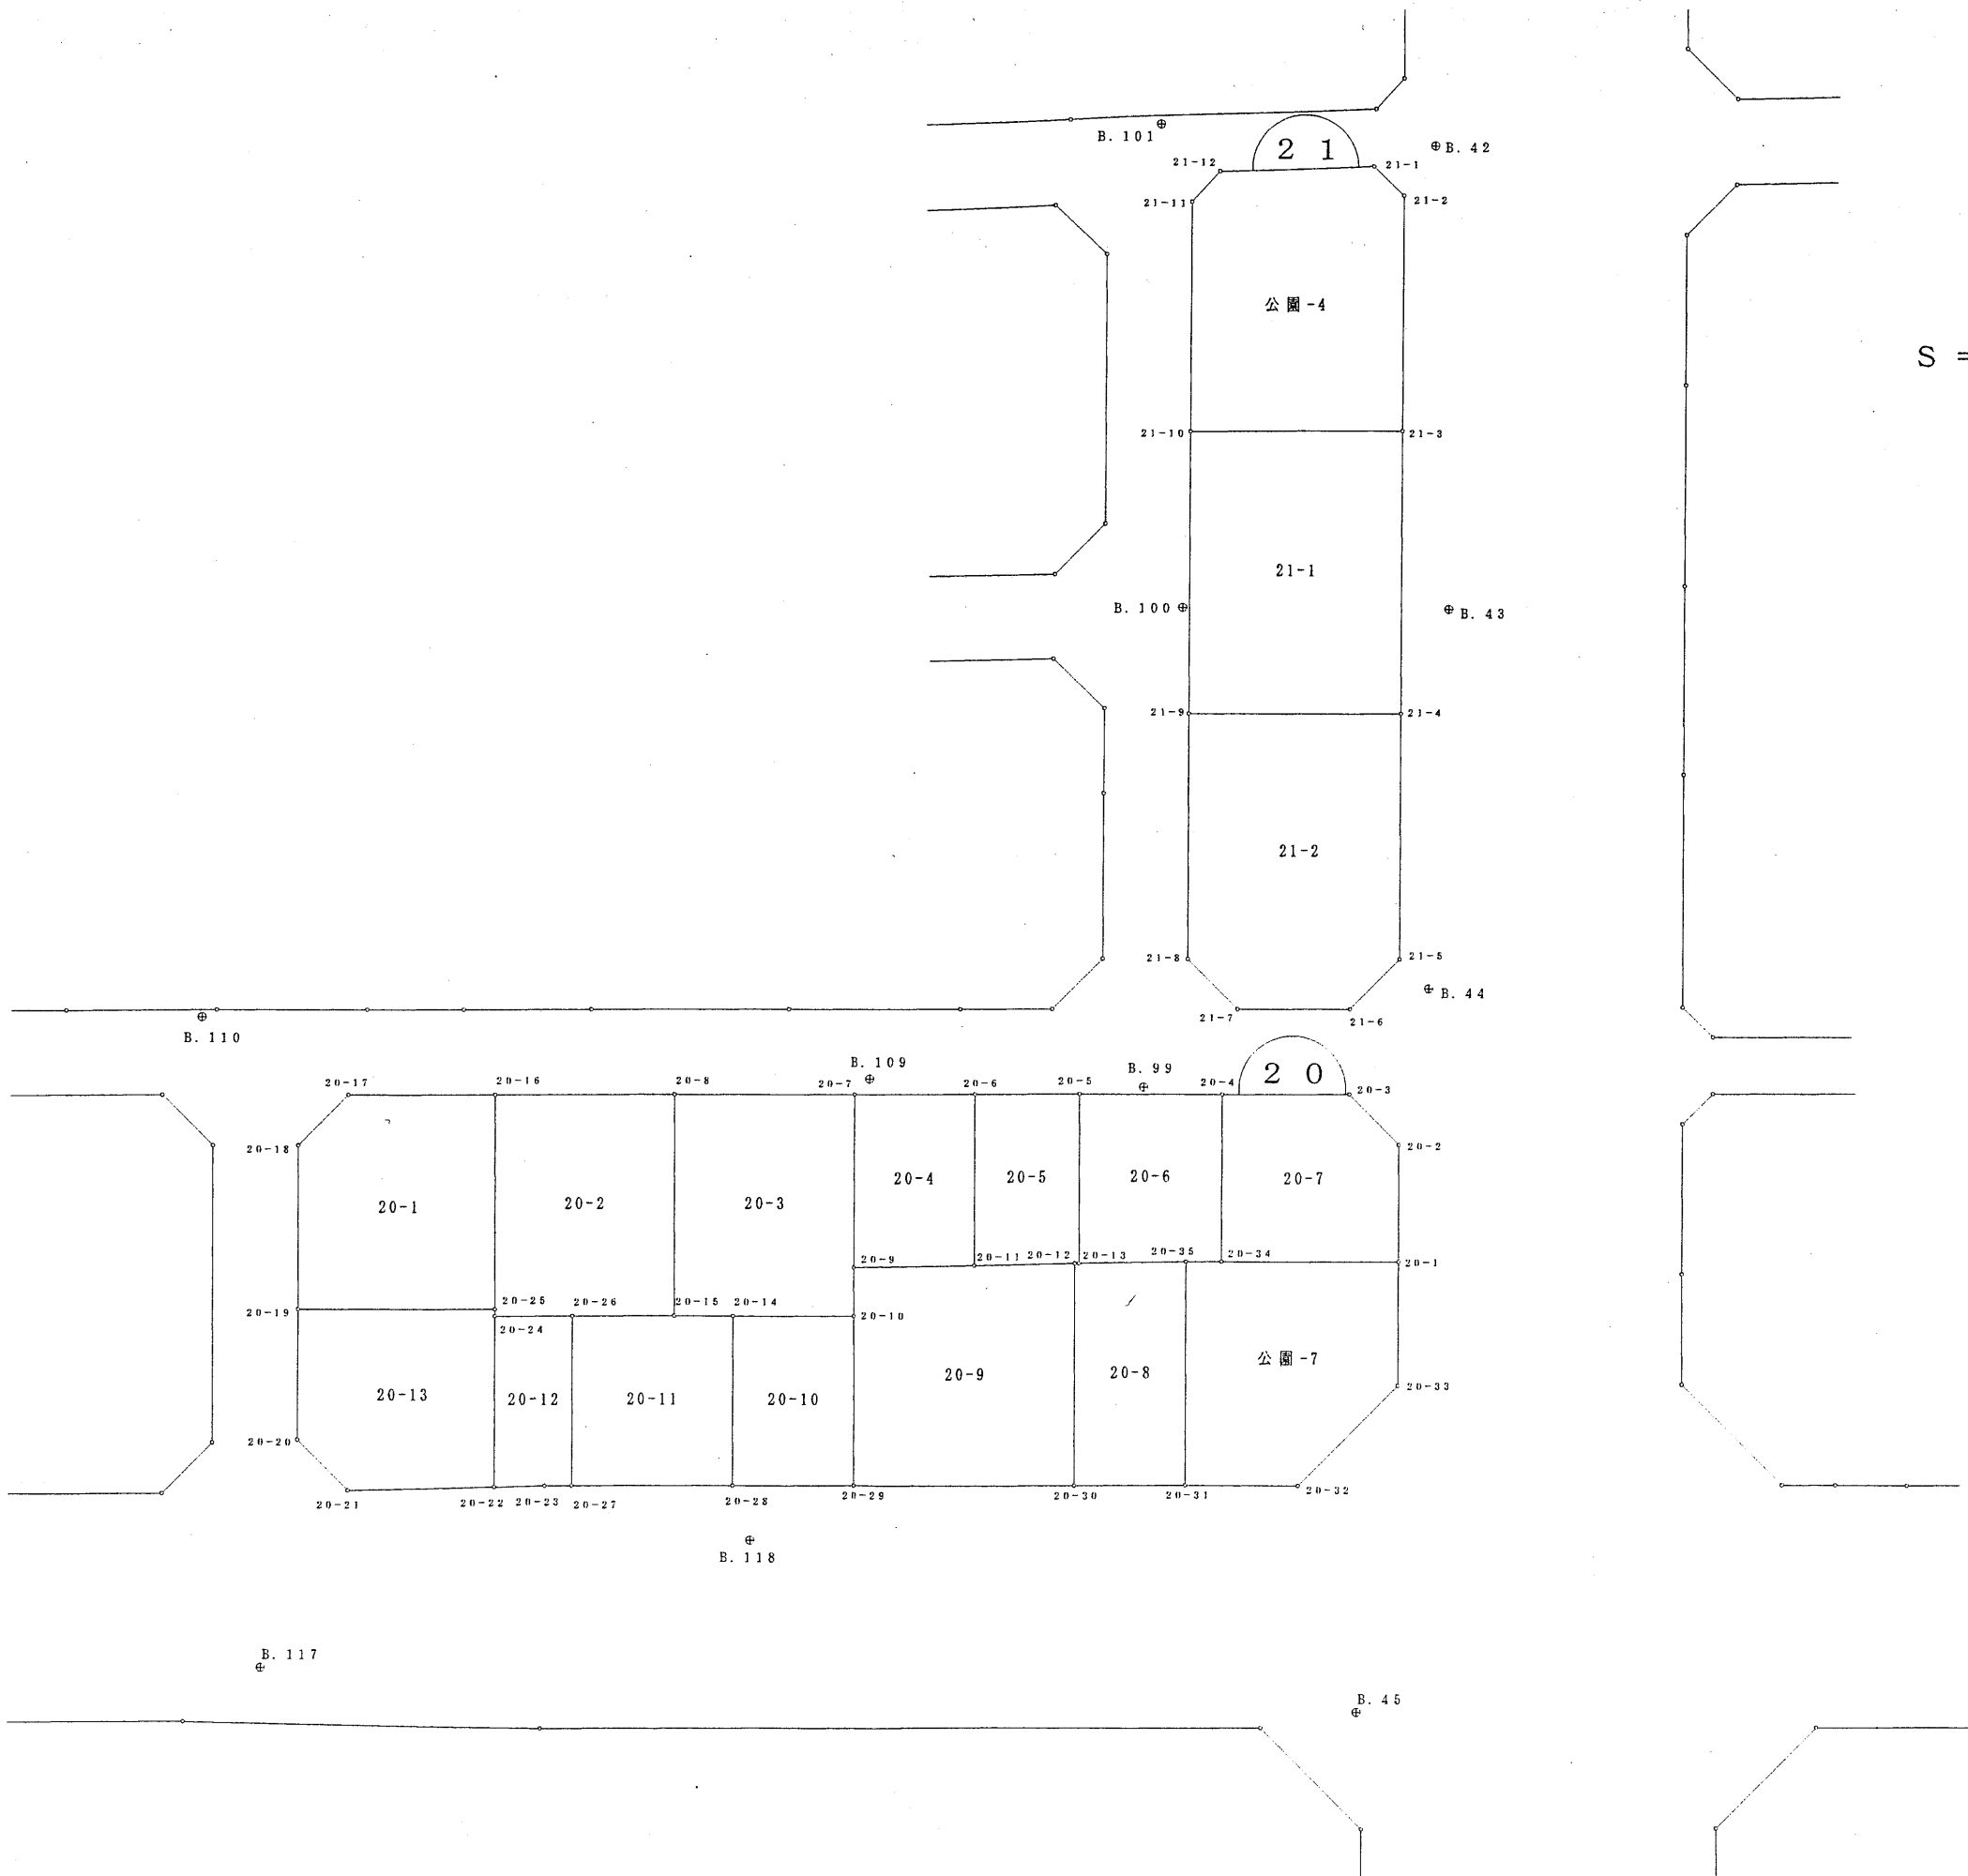

2 1

公園-4

21-1

21-2

2 0

20-1

20-2

20-3

20-4

20-5

20-6

20-7

20-13

20-12

20-11

20-10

20-9

20-8

公園-7

B. 110

B. 109

B. 99

B. 118

B. 117

B. 45

B. 101

B. 42

B. 100

B. 43

B. 44

倍横距面積計算書

地番: 21-1

測点	測角	方向角	距離	DX	DY	X	Y	測点	倍横距	倍面積
21-10		196-12-50				-193996.249	-44434.430	21-9		
21-9	90-01-58	106-14-48	14.998	-4.196	14.399	-194000.445	-44420.031	21-4	14.399	-60.418204
21-4	90-00-14	16-15-02	19.979	19.181	5.591	-193981.264	-44414.440	21-3	34.389	659.615409
21-3	90-00-49	286-15-51	15.011	4.204	-14.410	-193977.060	-44428.850	21-10	25.570	107.496280
21-10	89-56-59	196-12-50	19.984	-19.189	-5.580	-193996.249	-44434.430	21-9	5.580	-107.074620
合計	360-00-00		69.972	0.000	0.000			倍面積		599.618865
								面積		299.809433
								坪数		90.692353

倍横距面積計算書

地番: 21-2

測点	測角	方向角	距離	DX	DY	X	Y	測点	倍横距	倍面積
21-9		196-14-29				-194012.860	-44439.269	21-8		
21-8	134-50-40	151-05-09	4.997	-4.374	2.416	-194017.234	-44436.853	21-7	2.416	-10.567584
21-7	135-07-28	106-12-37	7.934	-2.215	7.619	-194019.449	-44429.234	21-6	12.451	-27.578965
21-6	135-10-32	61-23-09	4.965	2.378	4.359	-194017.071	-44424.875	21-5	24.429	58.092162
21-5	134-51-28	16-14-37	17.317	16.626	4.844	-194000.445	-44420.031	21-4	33.632	559.165632
21-4	90-00-11	286-14-48	14.998	4.196	-14.399	-193996.249	-44434.430	21-9	24.077	101.027092
21-9	89-59-41	196-14-29	17.301	-16.611	-4.839	-194012.860	-44439.269	21-8	4.839	-80.380629
合計	720-00-00		67.512	0.000	0.000			倍面積		599.757708
								面積		299.878854
								坪数		90.713353