

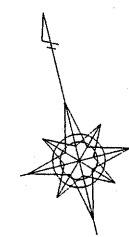


## 22 街区面積計算書

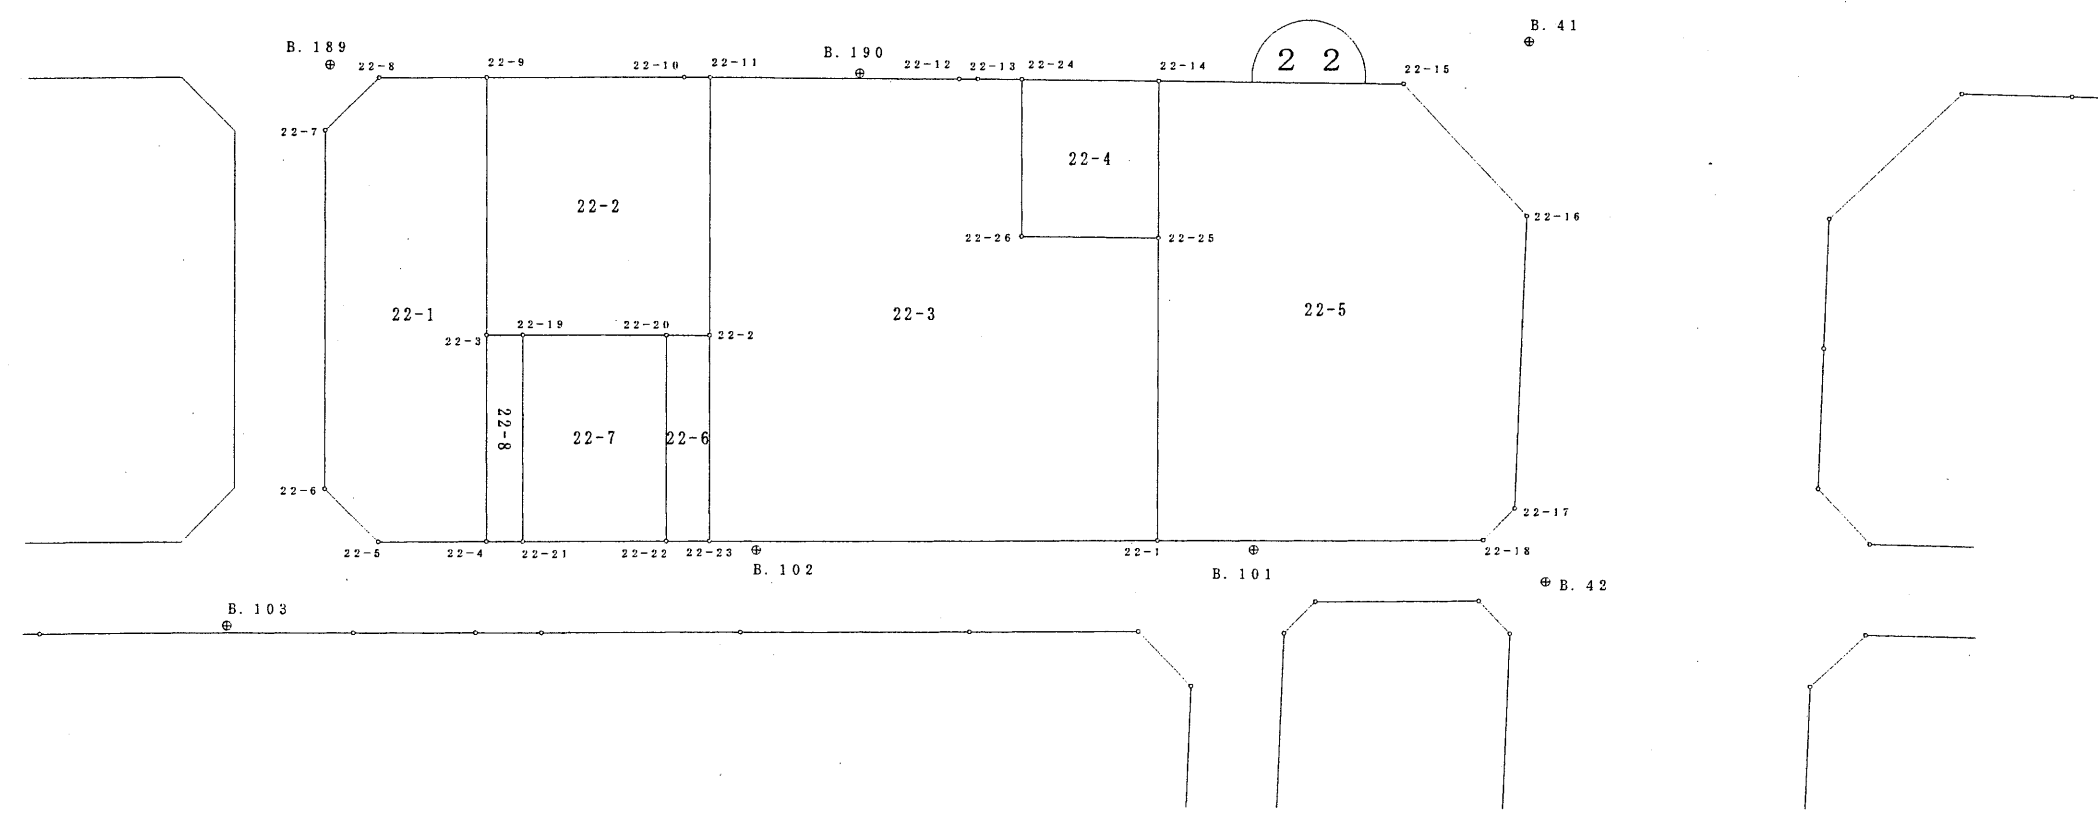

S = 1 : 5 0 0

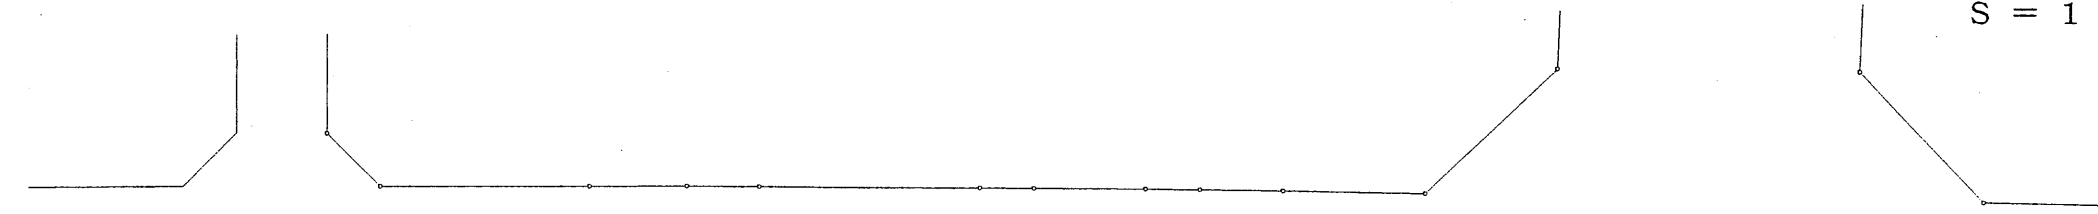

倍横距面積計算書

地番: 22-1

測点	測角	方向角	距離	DX	DY	X	Y	測点	倍横距	倍面積
22-7		194-02-08				-193936.867	-44483.356	22-6		
22-6	134-58-59	149-01-07	4.983	-4.272	2.565	-193941.139	-44480.791	22-5	2.565	-10.957680
22-5	135-01-25	104-02-32	7.081	-1.718	6.869	-193942.857	-44473.922	22-4	11.999	-20.614282
22-4	89-59-20	14-01-52	13.636	13.229	3.306	-193929.628	-44470.616	22-3	22.174	293.339846
22-3	180-00-04	14-01-56	17.033	16.525	4.130	-193913.103	-44466.486	22-9	29.610	489.305250
22-9	90-12-04	284-14-00	7.052	1.734	-6.836	-193911.369	-44473.322	22-8	26.904	46.651536
22-8	135-19-34	239-33-34	4.976	-2.521	-4.290	-193913.890	-44477.612	22-7	15.778	-39.776338
22-7	134-28-34	194-02-08	23.684	-22.977	-5.744	-193936.867	-44483.356	22-6	5.744	-131.979888
合計	900-00-00		78.445	0.000	0.000			倍面積		625.968444
								面積		312.984222
								坪数		94.677727

倍横距面積計算書

地番: 22-2

測点	測角	方向角	距離	DX	DY	X	Y	測点	倍横距	倍面積
22-9		194-01-56				-193929.628	-44470.616	22-3		
22-3	90-19-15	104-21-11	2.368	-0.587	2.294	-193930.215	-44468.322	22-19	2.294	-1.346578
22-19	180-00-23	104-21-34	9.500	-2.356	9.203	-193932.571	-44459.119	22-20	13.791	-32.491596
22-20	179-59-25	104-20-59	2.836	-0.703	2.748	-193933.274	-44456.371	22-2	25.742	-18.096626
22-2	89-41-35	14-02-34	17.045	16.536	4.136	-193916.738	-44452.235	22-11	32.626	539.503536
22-11	90-34-06	284-36-40	1.717	0.433	-1.661	-193916.305	-44453.896	22-10	35.101	15.198733
22-10	179-39-30	284-16-10	12.991	3.202	-12.590	-193913.103	-44466.486	22-9	20.850	66.761700
22-9	89-45-46	194-01-56	17.033	-16.525	-4.130	-193929.628	-44470.616	22-3	4.130	-68.248250
合計	900-00-00		63.490	0.000	0.000			倍面積		501.280919
								面積		250.640460
								坪数		75.818739

倍横距面積計算書

地番: 22-3

測点	測角	方向角	距離	DX	DY	X	Y	測点	倍横距	倍面積
22-2		194-01-30				-193946.437	-44459.659	22-23		
22-23	90-03-46	104-05-16	29.592	-7.203	28.702	-193953.640	-44430.957	22-1	28.702	-206.740506
22-1	89-57-52	14-03-08	19.967	19.369	4.848	-193934.271	-44426.109	22-25	62.252	1205.758988
22-25	90-45-10	284-48-18	9.001	2.300	-8.702	-193931.971	-44434.811	22-26	58.398	134.315400
22-26	269-14-55	14-03-13	10.357	10.047	2.515	-193921.924	-44432.296	22-24	52.211	524.563917
22-24	90-45-46	284-48-59	2.921	0.747	-2.824	-193921.177	-44435.120	22-13	51.902	38.770794
22-13	179-55-29	284-44-28	1.222	0.311	-1.182	-193920.866	-44436.302	22-12	47.896	14.895656
22-12	179-47-02	284-31-30	16.459	4.128	-15.933	-193916.738	-44452.235	22-11	30.781	127.063968
22-11	89-31-04	194-02-34	17.045	-16.536	-4.136	-193933.274	-44456.371	22-2	10.712	-177.133632
22-2	179-58-56	194-01-30	13.567	-13.163	-3.288	-193946.437	-44459.659	22-23	3.288	-43.279944
合計	1260-00-00		120.131	0.000	0.000			倍面積		1618.214641
								面積		809.107321
								坪数		244.754965

倍横距面積計算書

地番: 22-4

測点	測角	方向角	距離	DX	DY	X	Y	測点	倍横距	倍面積
22-24		194-03-13				-193931.971	-44434.811	22-26		
22-26	90-45-05	104-48-18	9.001	-2.300	8.702	-193934.271	-44426.109	22-25	8.702	-20.014600
22-25	89-14-55	14-03-13	10.357	10.047	2.515	-193924.224	-44423.594	22-14	19.919	200.126193
22-14	90-45-05	284-48-18	9.001	2.300	-8.702	-193921.924	-44432.296	22-24	13.732	31.583600
22-24	89-14-55	194-03-13	10.357	-10.047	-2.515	-193931.971	-44434.811	22-26	2.515	-25.268205
合計	360-00-00		38.716	0.000	0.000			倍面積		186.426988
								面積		93.213494
								坪数		28.197082

倍横距面積計算書

地番: 22-5

測点	測角	方向角	距離	DX	DY	X	Y	測点	倍横距	倍面積
22-25		194-03-08				-193953.640	-44430.957	22-1		
22-1	89-58-30	104-01-38	21.610	-5.238	20.966	-193958.878	-44409.991	22-18	20.966	-109.819908
22-18	134-56-56	58-58-34	2.939	1.515	2.519	-193957.363	-44407.472	22-17	44.451	67.343265
22-17	137-17-54	16-16-28	19.319	18.545	5.414	-193938.818	-44402.058	22-16	52.384	971.461280
22-16	134-25-33	330-42-01	11.989	10.455	-5.867	-193928.363	-44407.925	22-15	51.931	542.938605
22-15	134-05-48	284-47-49	16.206	4.139	-15.669	-193924.224	-44423.594	22-14	30.395	125.804905
22-14	89-15-24	194-03-13	10.357	-10.047	-2.515	-193934.271	-44426.109	22-25	12.211	-122.683917
22-25	179-59-55	194-03-08	19.967	-19.369	-4.848	-193953.640	-44430.957	22-1	4.848	-93.900912
合計	900-00-00		102.387	0.000	0.000			倍面積		1381.143318
								面積		690.571659
								坪数		208.897927

倍横距面積計算書

地番: 22-6

測点	測角	方向角	距離	DX	DY	X	Y	測点	倍横距	倍面積
22-20		194-01-45				-193945.746	-44462.411	22-22		
22-22	90-03-57	104-05-42	2.837	-0.691	2.752	-193946.437	-44459.659	22-23	2.752	-1.901632
22-23	89-55-48	14-01-30	13.567	13.163	3.288	-193933.274	-44456.371	22-2	8.792	115.729096
22-2	90-19-29	284-20-59	2.836	0.703	-2.748	-193932.571	-44459.119	22-20	9.332	6.560396
22-20	89-40-46	194-01-45	13.580	-13.175	-3.292	-193945.746	-44462.411	22-22	3.292	-43.372100
合計	360-00-00		32.820	0.000	0.000			倍面積		77.015760
								面積		38.507880
								坪数		11.648634



倍横距面積計算書

地番: 22-7

測点	測角	方向角	距離	DX	DY	X	Y	測点	倍横距	倍面積
22-19		194-01-48				-193943.433	-44471.625	22-21		
22-21	90-03-43	104-05-31	9.500	-2.313	9.214	-193945.746	-44462.411	22-22	9.214	-21.311982
22-22	89-56-14	14-01-45	13.580	13.175	3.292	-193932.571	-44459.119	22-20	21.720	286.161000
22-20	90-19-49	284-21-34	9.500	2.356	-9.203	-193930.215	-44468.322	22-19	15.809	37.246004
22-19	89-40-14	194-01-48	13.624	-13.218	-3.303	-193943.433	-44471.625	22-21	3.303	-43.659054
合計	360-00-00		46.204	0.000	0.000			倍面積		258.435968
								面積		129.217984
								坪数		39.088440

### 倍横距面積計算書

地番: 22-8

測点	測角	方向角	距離	DX	DY	X	Y	測点	倍横距	倍面積
22-3		194-01-52				-193942.857	-44473.922	22-4		
22-4	90-02-46	104-04-38	2.368	-0.576	2.297	-193943.433	-44471.625	22-21	2.297	-1.323072
22-21	89-57-10	14-01-48	13.624	13.218	3.303	-193930.215	-44468.322	22-19	7.897	104.382546
22-19	90-19-23	284-21-11	2.368	0.587	-2.294	-193929.628	-44470.616	22-3	8.906	5.227822
22-3	89-40-41	194-01-52	13.636	-13.229	-3.306	-193942.857	-44473.922	22-4	3.306	-43.735074
合計	360-00-00		31.996	0.000	0.000			倍面積		64.552222
								面積		32.276111
								坪数		9.763524