



23 街区面積計算書

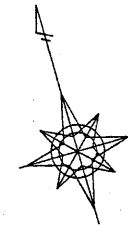

S = 1 : 500

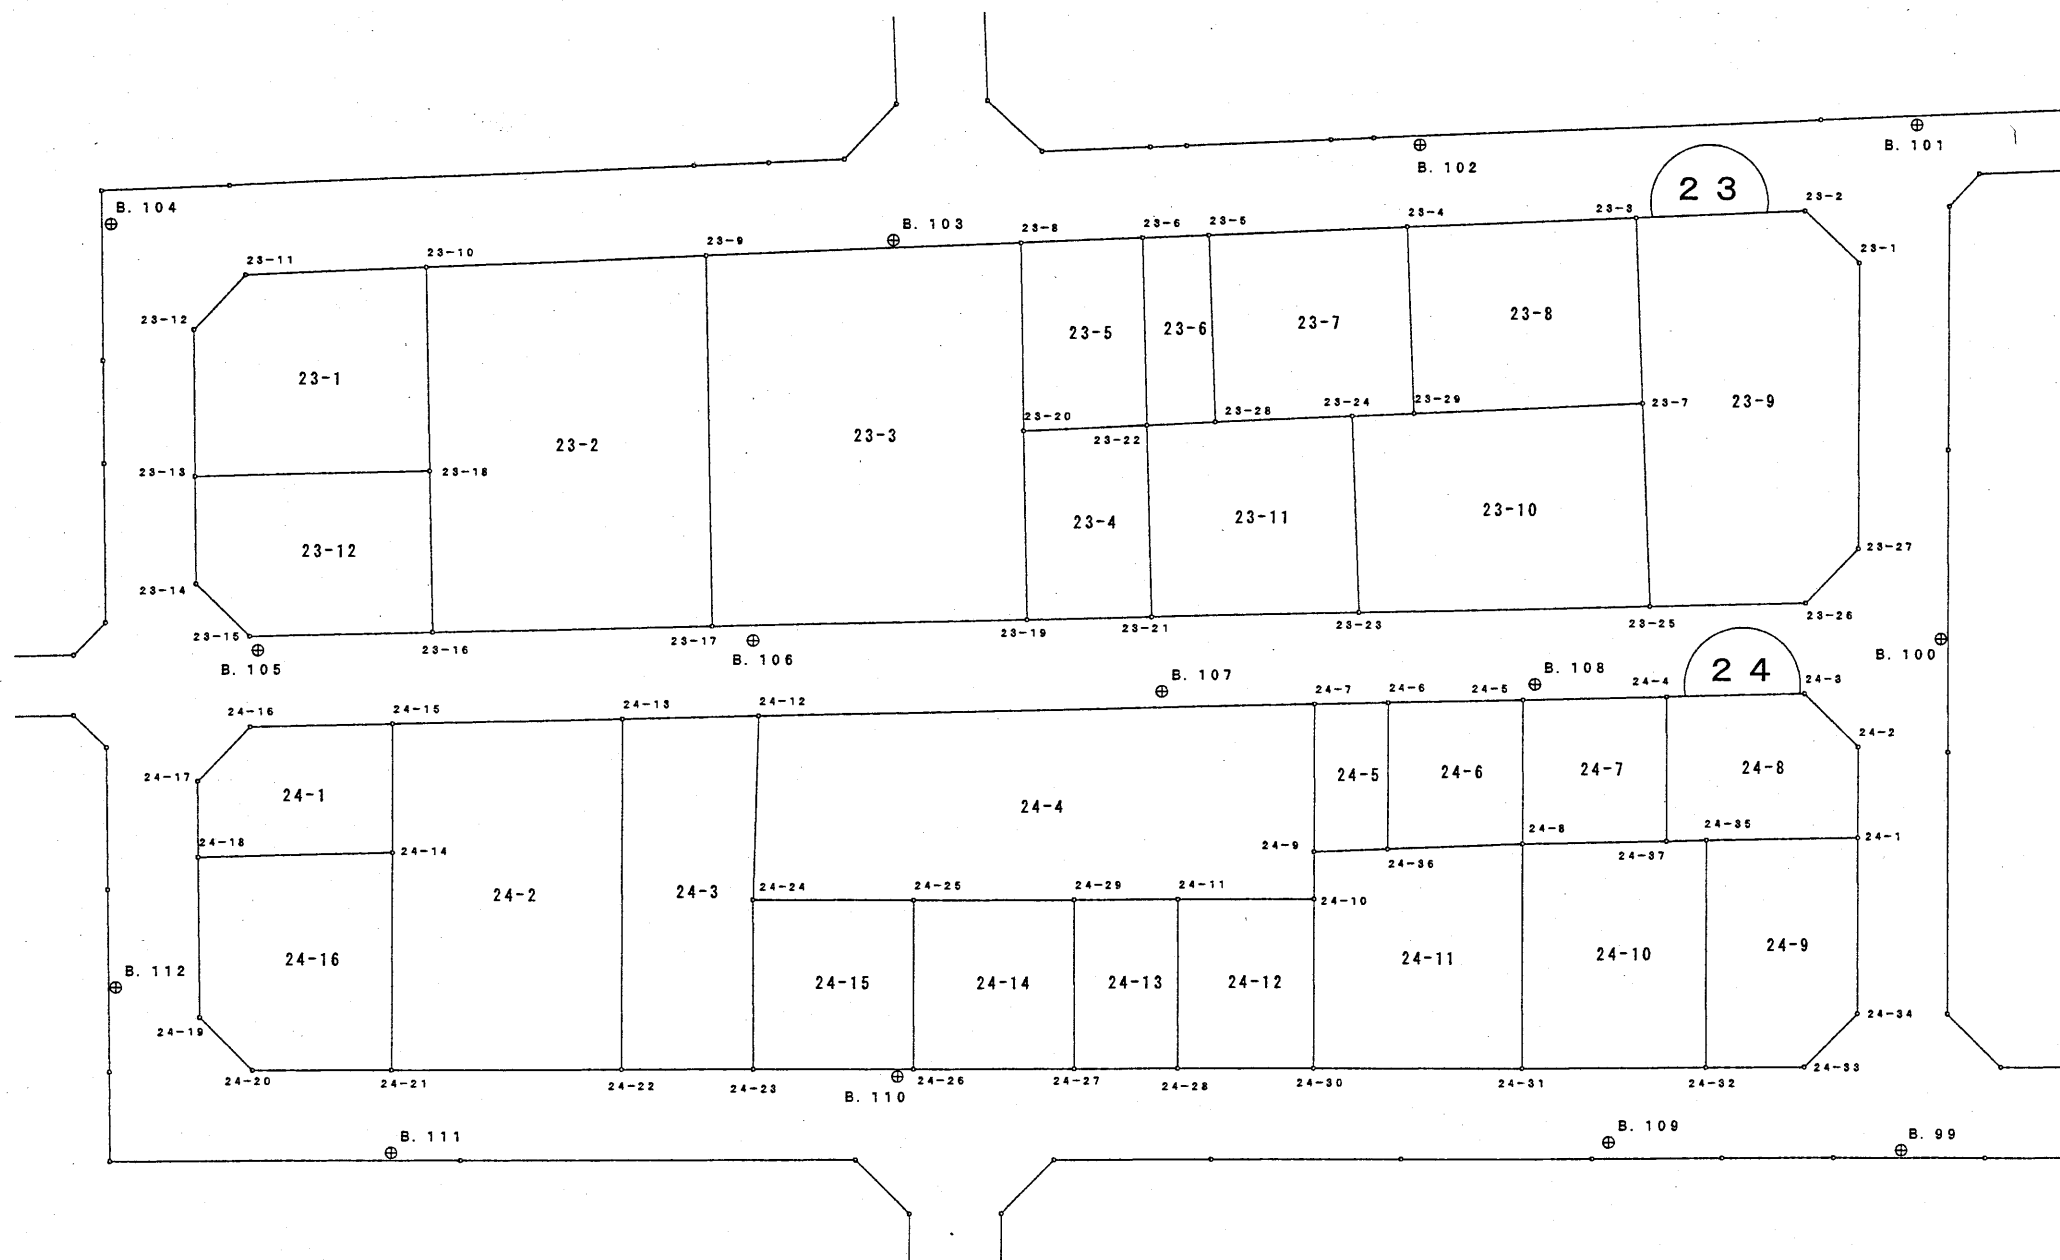

倍横距面積計算書

地番: 23-1

測点	測角	方向角	距離	DX	DY	X	Y	測点	倍横距	倍面積
23-12		195-38-05				-193946.092	-44540.242	23-13		
23-13	89-30-24	105-08-29	15.429	-4.030	14.893	-193950.122	-44525.349	23-18	14.893	-60.018790
23-18	90-00-46	15-09-15	13.538	13.067	3.539	-193937.055	-44521.810	23-10	33.325	435.457775
23-10	88-54-03	284-03-18	11.830	2.873	-11.476	-193934.182	-44533.286	23-11	25.388	72.939724
23-11	135-46-07	239-49-25	5.005	-2.516	-4.327	-193936.698	-44537.613	23-12	9.585	-24.115860
23-12	135-48-40	195-38-05	9.755	-9.394	-2.629	-193946.092	-44540.242	23-13	2.629	-24.696826
合計	540-00-00		55.557	0.000	0.000			倍面積		399.566023
								面積		199.783012
								坪数		60.434361

倍横距面積計算書

地番: 23-2

測点	測角	方向角	距離	DX	DY	X	Y	測点	倍横距	倍面積
23-18		195-04-57				-193960.445	-44528.131	23-16		
23-16	90-03-43	105-08-40	18.396	-4.806	17.757	-193965.251	-44510.374	23-17	17.757	-85.340142
23-17	90-00-30	15-09-10	24.580	23.725	6.425	-193941.526	-44503.949	23-9	41.939	995.002775
23-9	88-54-03	284-03-13	18.412	4.471	-17.861	-193937.055	-44521.810	23-10	30.503	136.378913
23-10	91-06-02	195-09-15	13.538	-13.067	-3.539	-193950.122	-44525.349	23-18	9.103	-118.948901
23-18	179-55-42	195-04-57	10.691	-10.323	-2.782	-193960.445	-44528.131	23-16	2.782	-28.718586
合計	540-00-00		85.617	0.000	0.000			倍面積		898.374059
								面積		449.187030
								坪数		135.879077

倍横距面積計算書

地番: 23-3

測点	測角	方向角	距離	DX	DY	X	Y	測点	倍横距	倍面積
23-9		195-09-10				-193965.251	-44510.374	23-17		
23-17	90-00-05	105-09-15	20.760	-5.427	20.038	-193970.678	-44490.336	23-19	20.038	-108.746226
23-19	89-55-18	15-04-33	12.499	12.069	3.251	-193958.609	-44487.085	23-20	43.327	522.913563
23-20	180-09-23	15-13-56	12.480	12.042	3.279	-193946.567	-44483.806	23-8	49.857	600.377994
23-8	88-49-05	284-03-01	20.764	5.041	-20.143	-193941.526	-44503.949	23-9	32.993	166.317713
23-9	91-06-09	195-09-10	24.580	-23.725	-6.425	-193965.251	-44510.374	23-17	6.425	-152.433125
合計	540-00-00		91.083	0.000	0.000			倍面積		1028.429919
								面積		514.214960
								坪数		155.550025

倍横距面積計算書

地番: 23-4

測点	測角	方向角	距離	DX	DY	X	Y	測点	倍横距	倍面積
23-20		195-04-33				-193970.678	-44490.336	23-19		
23-19	90-07-04	105-11-37	8.154	-2.137	7.869	-193972.815	-44482.467	23-21	7.869	-16.816053
23-21	89-31-07	14-42-44	12.683	12.267	3.221	-193960.548	-44479.246	23-22	18.959	232.570053
23-22	89-10-52	283-53-36	8.075	1.939	-7.839	-193958.609	-44487.085	23-20	14.341	27.807199
23-20	91-10-57	195-04-33	12.499	-12.069	-3.251	-193970.678	-44490.336	23-19	3.251	-39.236319
合計	360-00-00		41.411	0.000	0.000			倍面積		204.324880
								面積		102.162440
								坪数		30.904138

倍横距面積計算書

地番: 23-5

測点	測角	方向角	距離	DX	DY	X	Y	測点	倍横距	倍面積
23-8		195-13-56				-193958.609	-44487.085	23-20		
23-20	88-39-40	103-53-36	8.075	-1.939	7.839	-193960.548	-44479.246	23-22	7.839	-15.199821
23-22	90-53-42	14-47-18	12.455	12.042	3.179	-193948.506	-44476.067	23-6	18.857	227.075994
23-6	89-16-39	284-03-57	7.978	1.939	-7.739	-193946.567	-44483.806	23-8	14.297	27.721883
23-8	91-09-59	195-13-56	12.480	-12.042	-3.279	-193958.609	-44487.085	23-20	3.279	-39.485718
合計	360-00-00		40.988	0.000	0.000			倍面積		200.112338
								面積		100.056169
								坪数		30.266991

倍横距面積計算書

地番: 23-6

測点	測角	方向角	距離	DX	DY	X	Y	測点	倍横距	倍面積
23-6		194-47-18				-193960.548	-44479.246	23-22		
23-22	89-03-08	103-50-26	4.473	-1.070	4.343	-193961.618	-44474.903	23-28	4.343	-4.647010
23-28	90-15-50	14-06-16	12.430	12.055	3.029	-193949.563	-44471.874	23-5	11.715	141.224325
23-5	90-02-39	284-08-55	4.324	1.057	-4.193	-193948.506	-44476.067	23-6	10.551	11.152407
23-6	90-38-23	194-47-18	12.455	-12.042	-3.179	-193960.548	-44479.246	23-22	3.179	-38.281518
合計	360-00-00		33.682	0.000	0.000			倍面積		109.448204
								面積		54.724102
								坪数		16.554041

倍横距面積計算書

地番: 23-7

測点	測角	方向角	距離	DX	DY	X	Y	測点	倍横距	倍面積
23-5		194-06-16				-193961.618	-44474.903	23-28		
23-28	89-44-17	103-50-33	9.036	-2.162	8.774	-193963.780	-44466.129	23-24	8.774	-18.969388
23-24	180-00-04	103-50-37	4.112	-0.984	3.993	-193964.764	-44462.136	23-29	21.541	-21.196344
23-29	90-09-20	13-59-57	12.381	12.013	2.995	-193952.751	-44459.141	23-4	28.529	342.718877
23-4	90-03-26	284-03-23	13.126	3.188	-12.733	-193949.563	-44471.874	23-5	18.791	59.905708
23-5	90-02-53	194-06-16	12.430	-12.055	-3.029	-193961.618	-44474.903	23-28	3.029	-36.514595
合計	540-00-00		51.085	0.000	0.000			倍面積		325.944258
								面積		162.972129
								坪数		49.299069

倍横距面積計算書

地番: 23-8

測点	測角	方向角	距離	DX	DY	X	Y	測点	倍横距	倍面積
23-4		193-59-57				-193964.764	-44462.136	23-29		
23-29	89-50-56	103-50-53	15.133	-3.622	14.693	-193968.386	-44447.443	23-7	14.693	-53.218046
23-7	90-16-10	14-07-03	12.324	11.952	3.006	-193956.434	-44444.437	23-3	32.392	387.149184
23-3	89-56-40	284-03-43	15.158	3.683	-14.704	-193952.751	-44459.141	23-4	20.694	76.216002
23-4	89-56-14	193-59-57	12.381	-12.013	-2.995	-193964.764	-44462.136	23-29	2.995	-35.978935
合計	360-00-00		54.996	0.000	0.000			倍面積		374.168205
								面積		187.084103
								坪数		56.592941

倍横距面積計算書

地番: 23-9

測点	測角	方向角	距離	DX	DY	X	Y	測点	倍横距	倍面積
23-7		194-02-40				-193981.426	-44450.705	23-25		
23-25	91-09-22	105-12-02	10.290	-2.698	9.930	-193984.124	-44440.775	23-26	9.930	-26.791140
23-26	135-17-45	60-29-47	5.007	2.466	4.358	-193981.658	-44436.417	23-27	24.218	59.721588
23-27	135-44-54	16-14-41	18.925	18.169	5.294	-193963.489	-44431.123	23-1	33.870	615.384030
23-1	133-50-39	330-05-20	5.003	4.337	-2.495	-193959.152	-44433.618	23-2	36.669	159.033453
23-2	134-00-48	284-06-08	11.155	2.718	-10.819	-193956.434	-44444.437	23-3	23.355	63.478890
23-3	90-00-55	194-07-03	12.324	-11.952	-3.006	-193968.386	-44447.443	23-7	9.530	-113.902560
23-7	179-55-37	194-02-40	13.442	-13.040	-3.262	-193981.426	-44450.705	23-25	3.262	-42.536480
合計	900-00-00		76.146	0.000	0.000			倍面積		714.387781
								面積		357.193891
								坪数		108.051152

倍横距面積計算書

地番: 23-10

測点	測角	方向角	距離	DX	DY	X	Y	測点	倍横距	倍面積
23-24		194-06-17				-193976.384	-44469.296	23-23		
23-23	91-04-09	105-10-26	19.263	-5.042	18.591	-193981.426	-44450.705	23-25	18.591	-93.735822
23-25	88-52-14	14-02-40	13.442	13.040	3.262	-193968.386	-44447.443	23-7	40.444	527.389760
23-7	89-48-13	283-50-53	15.133	3.622	-14.693	-193964.764	-44462.136	23-29	29.013	105.085086
23-29	179-59-44	283-50-37	4.112	0.984	-3.993	-193963.780	-44466.129	23-24	10.327	10.161768
23-24	90-15-40	194-06-17	12.996	-12.604	-3.167	-193976.384	-44469.296	23-23	3.167	-39.916868
合計	540-00-00		64.946	0.000	0.000			倍面積		508.983924
								面積		254.491962
								坪数		76.983819

倍横距面積計算書

地番: 23-11

測点	測角	方向角	距離	DX	DY	X	Y	測点	倍横距	倍面積
23-22		194-42-44				-193972.815	-44482.467	23-21		
23-21	90-26-58	105-09-42	13.646	-3.569	13.171	-193976.384	-44469.296	23-23	13.171	-47.007299
23-23	88-56-35	14-06-17	12.996	12.604	3.167	-193963.780	-44466.129	23-24	29.509	371.931436
23-24	89-44-16	283-50-33	9.036	2.162	-8.774	-193961.618	-44474.903	23-28	23.902	51.676124
23-28	179-59-53	283-50-26	4.473	1.070	-4.343	-193960.548	-44479.246	23-22	10.785	11.539950
23-22	90-52-18	194-42-44	12.683	-12.267	-3.221	-193972.815	-44482.467	23-21	3.221	-39.512007
合計	540-00-00		52.834	0.000	0.000			倍面積		348.628204
								面積		174.314102
								坪数		52.730016

倍横距面積計算書

地番: 23-12

測点	測角	方向角	距離	DX	DY	X	Y	測点	倍横距	倍面積
23-13		195-37-30				-193952.950	-44542.160	23-14		
23-14	135-00-22	150-37-52	5.010	-4.366	2.457	-193957.316	-44539.703	23-15	2.457	-10.727262
23-15	134-29-58	105-07-50	11.988	-3.129	11.572	-193960.445	-44528.131	23-16	16.486	-51.584694
23-16	89-57-07	15-04-57	10.691	10.323	2.782	-193950.122	-44525.349	23-18	30.840	318.361320
23-18	90-03-32	285-08-29	15.429	4.030	-14.893	-193946.092	-44540.242	23-13	18.729	75.477870
23-13	90-29-01	195-37-30	7.121	-6.858	-1.918	-193952.950	-44542.160	23-14	1.918	-13.153644
合計	540-00-00		50.239	0.000	0.000			倍面積		318.373590
								面積		159.186795
								坪数		48.154005