



24 街区面積計算書

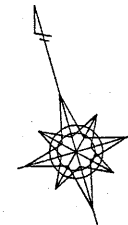

S = 1 : 500

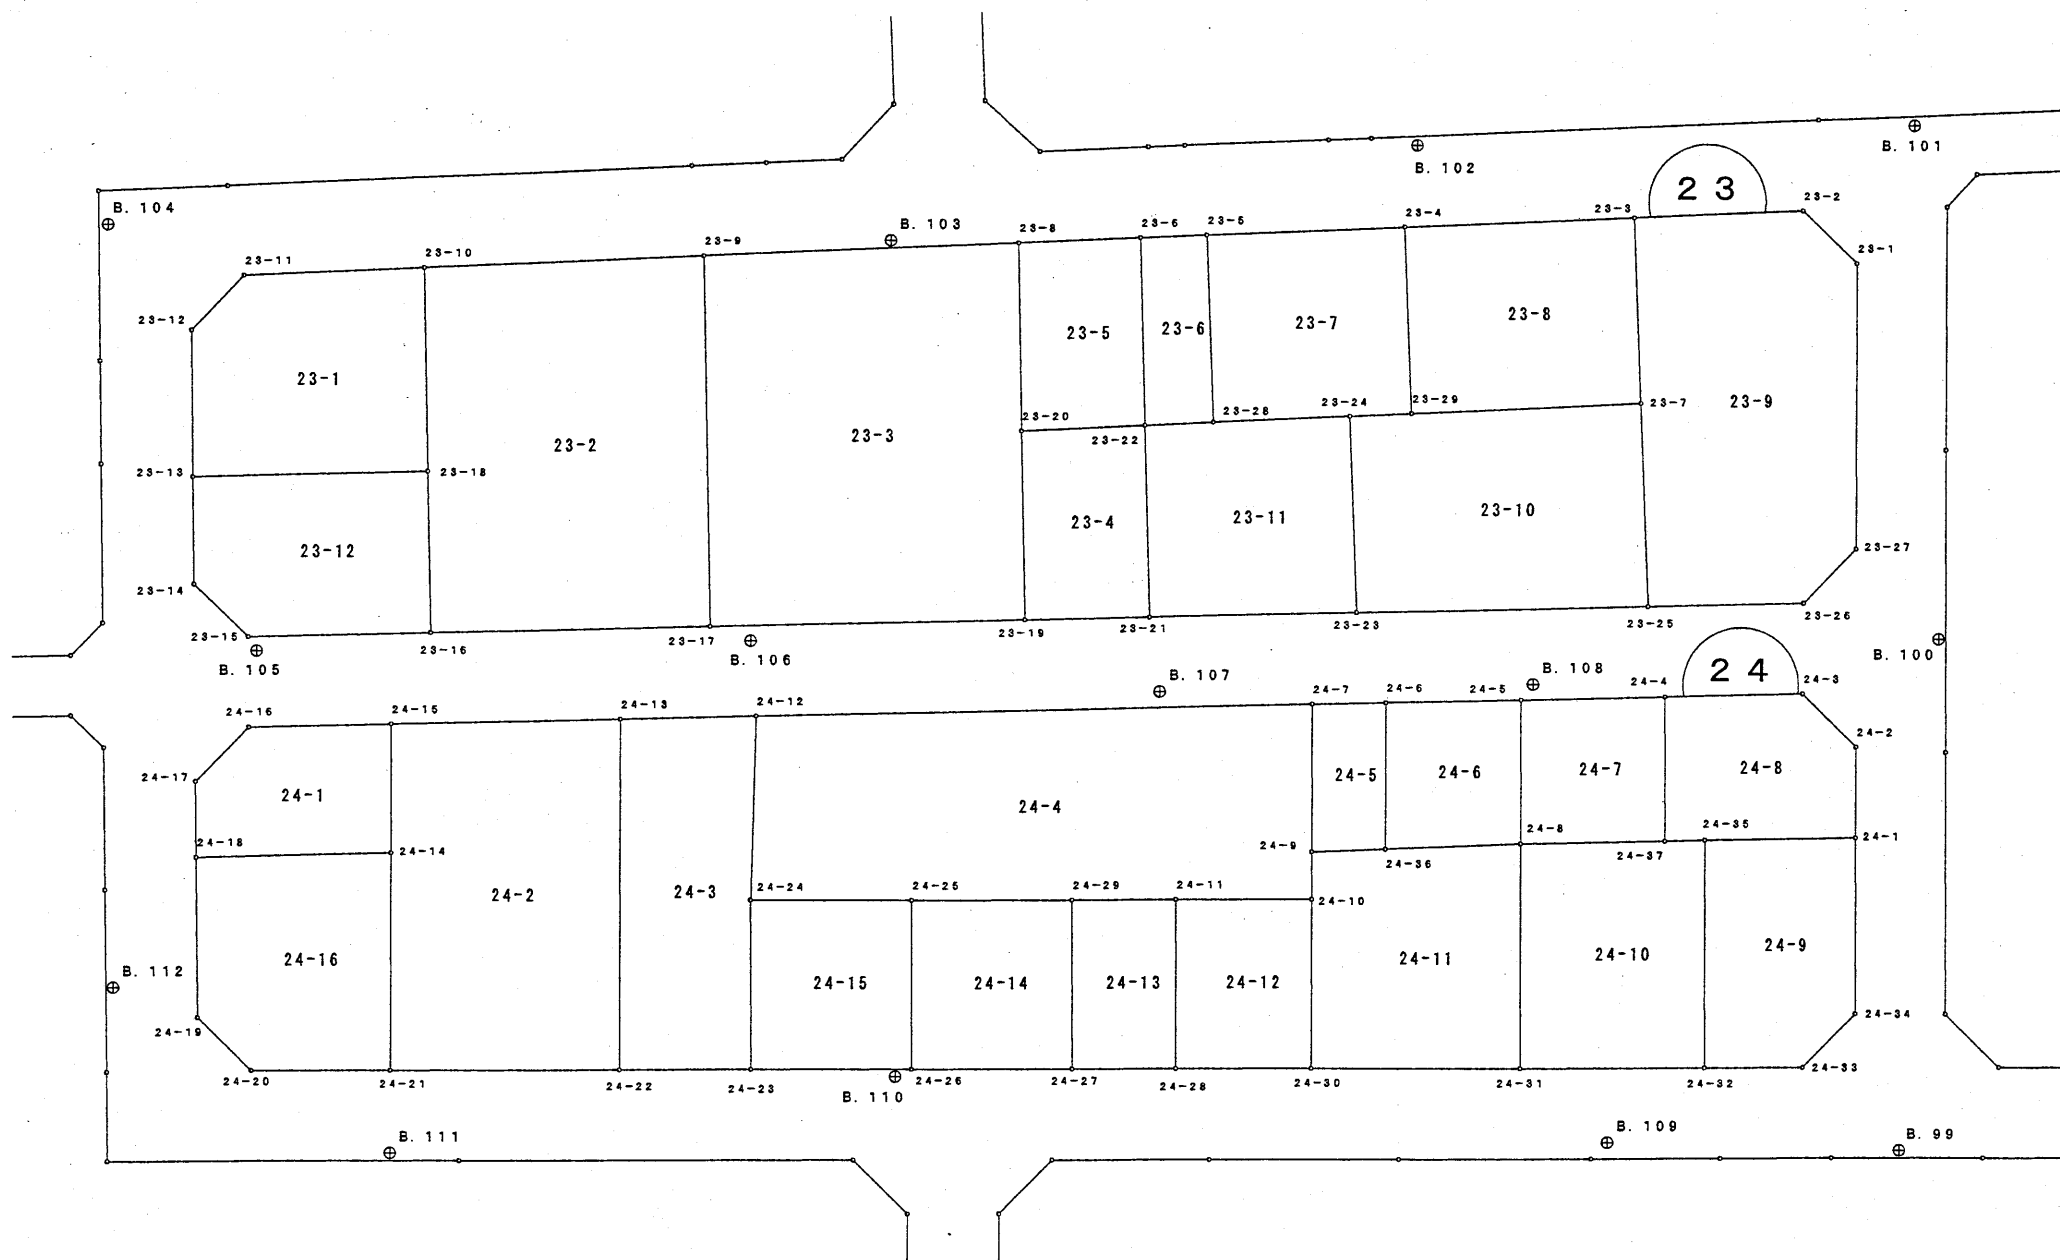

倍横距面積計算書

地番: 24-1

測点	測角	方向角	距離	DX	DY	X	Y	測点	倍横距	倍面積
24-17		195-37-18				-193970.391	-44547.053	24-18		
24-18	89-31-54	105-09-12	12.777	-3.340	12.333	-193973.731	-44534.720	24-14	12.333	-41.192220
24-14	91-03-50	16-13-02	8.540	8.200	2.385	-193965.531	-44532.335	24-15	27.051	221.818200
24-15	88-56-24	285-09-26	9.336	2.441	-9.011	-193963.090	-44541.346	24-16	20.425	49.857425
24-16	135-24-54	240-34-20	4.997	-2.455	-4.352	-193965.545	-44545.698	24-17	7.062	-17.337210
24-17	135-02-58	195-37-18	5.032	-4.846	-1.355	-193970.391	-44547.053	24-18	1.355	-6.566330
合計	540-00-00		40.682	0.000	0.000			倍面積		206.579865
								面積		103.289933
								坪数		31.245205

倍横距面積計算書

地番: 24-2

測点	測角	方向角	距離	DX	DY	X	Y	測点	倍横距	倍面積
24-14		196-16-50				-193987.523	-44538.748	24-21		
24-21	89-55-35	106-12-25	15.105	-4.216	14.505	-193991.739	-44524.243	24-22	14.505	-61.153080
24-22	90-03-42	16-16-07	23.188	22.260	6.496	-193969.479	-44517.747	24-13	35.506	790.363560
24-13	88-52-29	285-08-36	15.113	3.948	-14.588	-193965.531	-44532.335	24-15	27.414	108.230472
24-15	91-04-26	196-13-02	8.540	-8.200	-2.385	-193973.731	-44534.720	24-14	10.441	-85.616200
24-14	180-03-48	196-16-50	14.368	-13.792	-4.028	-193987.523	-44538.748	24-21	4.028	-55.554176
合計	540-00-00		76.314	0.000	0.000			倍面積		696.270576
								面積		348.135288
								坪数		105.310925

倍横距面積計算書

地番: 24-3

測点	測角	方向角	距離	DX	DY	X	Y	測点	倍横距	倍面積
24-13		196-16-07				-193991.739	-44524.243	24-22		
24-22	90-00-19	106-16-26	8.671	-2.430	8.324	-193994.169	-44515.919	24-23	8.324	-20.227320
24-23	89-45-50	16-02-16	11.174	10.739	3.087	-193983.430	-44512.832	24-24	19.735	211.934165
24-24	181-44-14	17-46-30	12.189	11.607	3.721	-193971.823	-44509.111	24-12	26.543	308.084601
24-12	87-24-38	285-11-08	8.948	2.344	-8.636	-193969.479	-44517.747	24-13	21.628	50.696032
24-13	91-04-59	196-16-07	23.188	-22.260	-6.496	-193991.739	-44524.243	24-22	6.496	-144.600960
合計	540-00-00		64.170	0.000	0.000			倍面積		405.886518
								面積		202.943259
								坪数		61.390336

倍横距面積計算書

地番: 24-4

測点	測角	方向角	距離	DX	DY	X	Y	測点	倍横距	倍面積
24-12		197-46-30				-193983.430	-44512.832	24-24		
24-24	88-32-13	106-18-43	10.585	-2.973	10.159	-193986.403	-44502.673	24-25	10.159	-30.202707
24-25	179-53-46	106-12-29	10.572	-2.951	10.152	-193989.354	-44492.521	24-29	30.470	-89.916970
24-29	180-00-22	106-12-51	6.790	-1.896	6.520	-193991.250	-44486.001	24-11	47.142	-89.381232
24-11	180-02-52	106-15-43	8.949	-2.506	8.591	-193993.756	-44477.410	24-10	62.253	-156.006018
24-10	90-03-22	16-19-05	3.125	2.999	0.878	-193990.757	-44476.532	24-9	71.722	215.094278
24-9	179-56-03	16-15-08	9.773	9.382	2.735	-193981.375	-44473.797	24-7	75.335	706.792970
24-7	88-53-00	285-08-08	36.583	9.552	-35.314	-193971.823	-44509.111	24-12	42.756	408.405312
24-12	92-38-22	197-46-30	12.189	-11.607	-3.721	-193983.430	-44512.832	24-24	3.721	-43.189647
合計	1080-00-00		98.566	0.000	0.000			倍面積		921.595986
								面積		460.797993
								坪数		139.391393

倍横距面積計算書

地番: 24-5

測点	測角	方向角	距離	DX	DY	X	Y	測点	倍横距	倍面積
24-7		196-15-08				-193990.757	-44476.532	24-9		
24-9	87-47-02	104-02-10	4.878	-1.183	4.732	-193991.940	-44471.800	24-36	4.732	-5.597956
24-36	92-15-20	16-17-30	9.682	9.293	2.716	-193982.647	-44469.084	24-6	12.180	113.188740
24-6	88-48-44	285-06-14	4.882	1.272	-4.713	-193981.375	-44473.797	24-7	10.183	12.952776
24-7	91-08-54	196-15-08	9.773	-9.382	-2.735	-193990.757	-44476.532	24-9	2.735	-25.659770
合計	360-00-00		29.215	0.000	0.000			倍面積		94.883790
								面積		47.441895
								坪数		14.351173

倍横距面積計算書

地番: 24-6

測点	測角	方向角	距離	DX	DY	X	Y	測点	倍横距	倍面積
24-6		196-17-30				-193991.940	-44471.800	24-36		
24-36	87-44-35	104-02-05	9.002	-2.183	8.733	-193994.123	-44463.067	24-8	8.733	-19.064139
24-8	92-14-52	16-16-57	9.505	9.124	2.665	-193984.999	-44460.402	24-5	20.131	183.675244
24-5	88-52-31	285-09-28	8.995	2.352	-8.682	-193982.647	-44469.084	24-6	14.114	33.196128
24-6	91-08-02	196-17-30	9.682	-9.293	-2.716	-193991.940	-44471.800	24-36	2.716	-25.239788
合計	360-00-00		37.184	0.000	0.000			倍面積		172.567445
								面積		86.283723
								坪数		26.100826

倍横距面積計算書

地番: 24-7

測点	測角	方向角	距離	DX	DY	X	Y	測点	倍横距	倍面積
24-5		196-16-57				-193994.123	-44463.067	24-8		
24-8	89-06-37	105-23-34	9.456	-2.510	9.117	-193996.633	-44453.950	24-37	9.117	-22.883670
24-37	90-47-31	16-11-05	9.536	9.158	2.658	-193987.475	-44451.292	24-4	20.892	191.328936
24-4	89-01-13	285-12-18	9.440	2.476	-9.110	-193984.999	-44460.402	24-5	14.440	35.753440
24-5	91-04-39	196-16-57	9.505	-9.124	-2.665	-193994.123	-44463.067	24-8	2.665	-24.315460
合計	360-00-00		37.937	0.000	0.000			倍面積		179.883246
								面積		89.941623
								坪数		27.207341

倍横距面積計算書

地番: 24-8

測点	測角	方向角	距離	DX	DY	X	Y	測点	倍横距	倍面積
24-4		196-11-05				-193996.633	-44453.950	24-37		
24-37	89-12-28	105-23-33	2.633	-0.699	2.539	-193997.332	-44451.411	24-35	2.539	-1.774761
24-35	180-00-46	105-24-19	10.010	-2.659	9.650	-193999.991	-44441.761	24-1	14.728	-39.161752
24-1	90-57-26	16-21-45	5.999	5.756	1.690	-193994.235	-44440.071	24-2	26.068	150.047408
24-2	134-31-51	330-53-36	5.012	4.379	-2.438	-193989.856	-44442.509	24-3	25.320	110.876280
24-3	134-16-28	285-10-04	9.100	2.381	-8.783	-193987.475	-44451.292	24-4	14.099	33.569719
24-4	91-01-01	196-11-05	9.536	-9.158	-2.658	-193996.633	-44453.950	24-37	2.658	-24.341964
合計	720-00-00		42.290	0.000	0.000			倍面積		229.214930
								面積		114.607465
								坪数		34.668758

倍横距面積計算書

地番: 24-9

測点	測角	方向角	距離	DX	DY	X	Y	測点	倍横距	倍面積
24-35		196-17-09				-194011.756	-44455.625	24-32		
24-32	89-58-43	106-15-52	6.488	-1.817	6.228	-194013.573	-44449.397	24-33	6.228	-11.316276
24-33	134-58-53	61-14-45	4.999	2.405	4.383	-194011.168	-44445.014	24-34	16.839	40.497795
24-34	134-58-53	16-13-38	11.641	11.177	3.253	-193999.991	-44441.761	24-1	24.475	273.557075
24-1	89-10-41	285-24-19	10.010	2.659	-9.650	-193997.332	-44451.411	24-35	18.078	48.069402
24-35	90-52-50	196-17-09	15.027	-14.424	-4.214	-194011.756	-44455.625	24-32	4.214	-60.782736
合計	540-00-00		48.165	0.000	0.000			倍面積		290.025260
								面積		145.012630
								坪数		43.866321

倍横距面積計算書

地番: 24-10

測点	測角	方向角	距離	DX	DY	X	Y	測点	倍横距	倍面積
24-8		196-15-11				-194008.372	-44467.221	24-31		
24-31	90-00-56	106-16-07	12.080	-3.384	11.596	-194011.756	-44455.625	24-32	11.596	-39.240864
24-32	90-01-02	16-17-09	15.027	14.424	4.214	-193997.332	-44451.411	24-35	27.406	395.304144
24-35	89-06-24	285-23-33	2.633	0.699	-2.539	-193996.633	-44453.950	24-37	29.081	20.327619
24-37	180-00-01	285-23-34	9.456	2.510	-9.117	-193994.123	-44463.067	24-8	17.425	43.736750
24-8	90-51-37	196-15-11	14.842	-14.249	-4.154	-194008.372	-44467.221	24-31	4.154	-59.190346
合計	540-00-00		54.038	0.000	0.000			倍面積		360.937303
								面積		180.468652
								坪数		54.591767

倍横距面積計算書

地番: 24-11

測点	測角	方向角	距離	DX	DY	X	Y	測点	倍横距	倍面積
24-10		196-14-54				-194004.482	-44480.536	24-30		
24-30	90-02-15	106-17-09	13.872	-3.890	13.315	-194008.372	-44467.221	24-31	13.315	-51.795350
24-31	89-58-02	16-15-11	14.842	14.249	4.154	-193994.123	-44463.067	24-8	30.784	438.641216
24-8	87-46-54	284-02-05	9.002	2.183	-8.733	-193991.940	-44471.800	24-36	26.205	57.205515
24-36	180-00-05	284-02-10	4.878	1.183	-4.732	-193990.757	-44476.532	24-9	12.740	15.071420
24-9	92-16-55	196-19-05	3.125	-2.999	-0.878	-193993.756	-44477.410	24-10	7.130	-21.382870
24-10	179-55-49	196-14-54	11.172	-10.726	-3.126	-194004.482	-44480.536	24-30	3.126	-33.529476
合計	720-00-00		56.891	0.000	0.000			倍面積		404.210455
								面積		202.105228
								坪数		61.136831

倍横距面積計算書

地番: 24-12

測点	測角	方向角	距離	DX	DY	X	Y	測点	倍横距	倍面積
24-11		196-14-37				-194001.969	-44489.124	24-28		
24-28	90-04-00	106-18-37	8.948	-2.513	8.588	-194004.482	-44480.536	24-30	8.588	-21.581644
24-30	89-56-17	16-14-54	11.172	10.726	3.126	-193993.756	-44477.410	24-10	20.302	217.759252
24-10	90-00-49	286-15-43	8.949	2.506	-8.591	-193991.250	-44486.001	24-11	14.837	37.181522
24-11	89-58-54	196-14-37	11.165	-10.719	-3.123	-194001.969	-44489.124	24-28	3.123	-33.475437
合計	360-00-00		40.234	0.000	0.000			倍面積		199.883693
								面積		99.941847
								坪数		30.232409

倍横距面積計算書

地番: 24-13

測点	測角	方向角	距離	DX	DY	X	Y	測点	倍横距	倍面積
24-29		196-10-06				-194000.067	-44495.627	24-27		
24-27	90-08-05	106-18-11	6.775	-1.902	6.503	-194001.969	-44489.124	24-28	6.503	-12.368706
24-28	89-56-26	16-14-37	11.165	10.719	3.123	-193991.250	-44486.001	24-11	16.129	172.886751
24-11	89-58-14	286-12-51	6.790	1.896	-6.520	-193989.354	-44492.521	24-29	12.732	24.139872
24-29	89-57-15	196-10-06	11.154	-10.713	-3.106	-194000.067	-44495.627	24-27	3.106	-33.274578
合計	360-00-00		35.884	0.000	0.000			倍面積		151.383339
								面積		75.691670
								坪数		22.896730

倍横距面積計算書

地番: 24-14

測点	測角	方向角	距離	DX	DY	X	Y	測点	倍横距	倍面積
24-25		196-11-38				-193997.112	-44505.783	24-26		
24-26	90-01-45	106-13-23	10.577	-2.955	10.156	-194000.067	-44495.627	24-27	10.156	-30.010980
24-27	89-56-43	16-10-06	11.154	10.713	3.106	-193989.354	-44492.521	24-29	23.418	250.877034
24-29	90-02-23	286-12-29	10.572	2.951	-10.152	-193986.403	-44502.673	24-25	16.372	48.313772
24-25	89-59-09	196-11-38	11.151	-10.709	-3.110	-193997.112	-44505.783	24-26	3.110	-33.304990
合計	360-00-00		43.454	0.000	0.000			倍面積		235.874836
								面積		117.937418
								坪数		35.676069

倍横距面積計算書

地番: 24-15

測点	測角	方向角	距離	DX	DY	X	Y	測点	倍横距	倍面積
24-24		196-02-16				-193994.169	-44515.919	24-23		
24-23	90-09-11	106-11-27	10.555	-2.943	10.136	-193997.112	-44505.783	24-26	10.136	-29.830248
24-26	90-00-11	16-11-38	11.151	10.709	3.110	-193986.403	-44502.673	24-25	23.382	250.397838
24-25	90-07-05	286-18-43	10.585	2.973	-10.159	-193983.430	-44512.832	24-24	16.333	48.558009
24-24	89-43-33	196-02-16	11.174	-10.739	-3.087	-193994.169	-44515.919	24-23	3.087	-33.151293
合計	360-00-00		43.465	0.000	0.000			倍面積		235.974306
								面積		117.987153
								坪数		35.691114

倍横距面積計算書

地番: 24-16

測点	測角	方向角	距離	DX	DY	X	Y	測点	倍横距	倍面積
24-18		195-41-42				-193980.587	-44549.918	24-19		
24-19	135-31-24	151-13-06	4.995	-4.378	2.405	-193984.965	-44547.513	24-20	2.405	-10.529090
24-20	135-03-04	106-16-10	9.131	-2.558	8.765	-193987.523	-44538.748	24-21	13.575	-34.724850
24-21	90-00-40	16-16-50	14.368	13.792	4.028	-193973.731	-44534.720	24-14	26.368	363.667456
24-14	88-52-22	285-09-12	12.777	3.340	-12.333	-193970.391	-44547.053	24-18	18.063	60.330420
24-18	90-32-30	195-41-42	10.591	-10.196	-2.865	-193980.587	-44549.918	24-19	2.865	-29.211540
合計	540-00-00		51.862	0.000	0.000			倍面積		349.532396
								面積		174.766198
								坪数		52.866775
								總計		2567.351975
								坪数		776.623972