



# 31 街区面積計算書

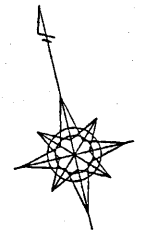

S = 1 : 500

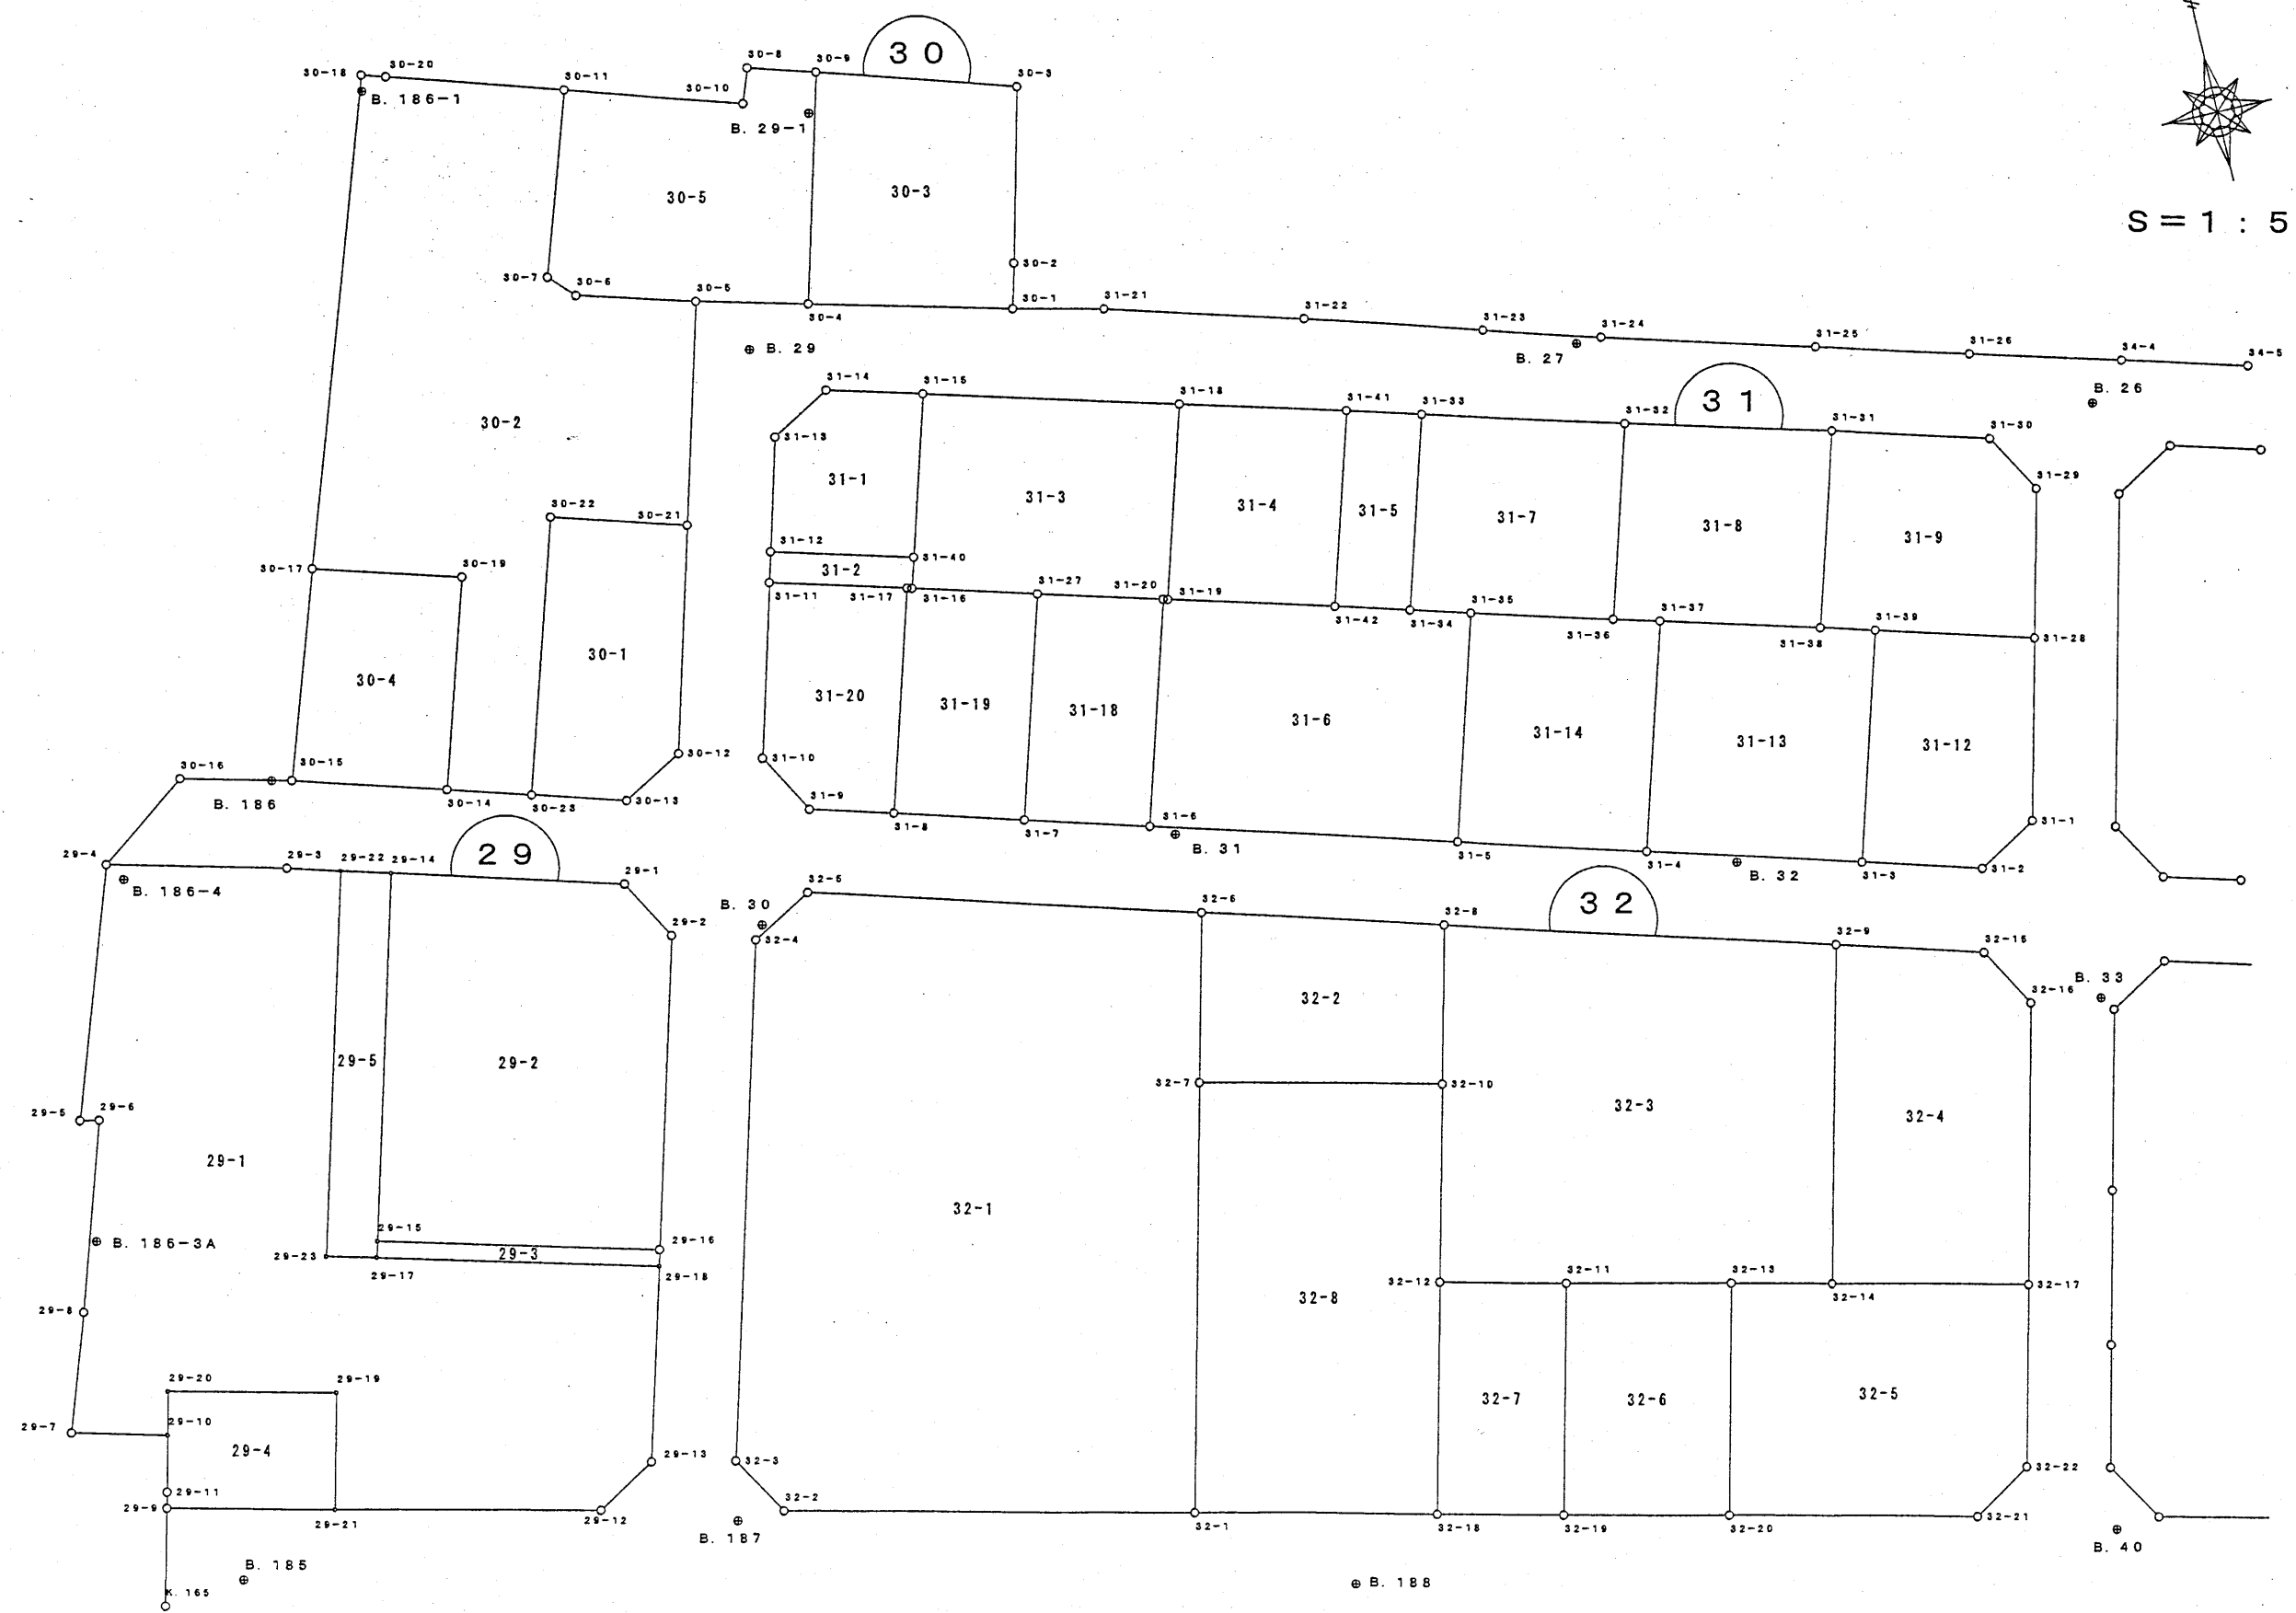

倍横距面積計算書

地番: 31-1

測点	測角	方向角	距離	DX	DY	X	Y	測点	倍横距	倍面積
31-13		195-35-26				-193791.320	-44546.704	31-12		
31-12	90-45-06	106-20-32	10.253	-2.885	9.839	-193794.205	-44536.865	31-40	9.839	-28.385515
31-40	90-18-24	16-38-56	11.801	11.306	3.381	-193782.899	-44533.484	31-15	23.059	260.705054
31-15	89-32-09	286-11-05	6.942	1.935	-6.667	-193780.964	-44540.151	31-14	19.773	38.260755
31-14	134-46-27	240-57-32	4.958	-2.407	-4.335	-193783.371	-44544.486	31-13	8.771	-21.111797
31-13	134-37-54	195-35-26	8.253	-7.949	-2.218	-193791.320	-44546.704	31-12	2.218	-17.630882
合計	540-00-00		42.207	0.000	0.000			倍面積		231.837615
								面積		115.918808
								坪数		35.065439

倍横距面積計算書

地番: 31-2

測点	測角	方向角	距離	DX	DY	X	Y	測点	倍横距	倍面積
31-12		195-44-25				-193793.463	-44547.308	31-11		
31-11	90-34-54	106-19-19	9.864	-2.772	9.466	-193796.235	-44537.842	31-17	9.466	-26.239752
31-17	180-34-43	106-54-02	0.354	-0.103	0.339	-193796.338	-44537.503	31-16	19.271	-1.984913
31-16	89-45-07	16-39-09	2.226	2.133	0.638	-193794.205	-44536.865	31-40	20.248	43.188984
31-40	89-41-23	286-20-32	10.253	2.885	-9.839	-193791.320	-44546.704	31-12	11.047	31.870595
31-12	89-23-53	195-44-25	2.226	-2.143	-0.604	-193793.463	-44547.308	31-11	0.604	-1.294372
合計	540-00-00		24.923	0.000	0.000			倍面積		45.540542
								面積		22.770271
								坪数		6.888007

倍横距面積計算書

地番: 31-3

測点	測角	方向角	距離	DX	DY	X	Y	測点	倍横距	倍面積
31-40		196-39-09				-193796.338	-44537.503	31-16		
31-16	89-37-20	106-16-29	8.935	-2.504	8.577	-193798.842	-44528.926	31-27	8.577	-21.476808
31-27	180-04-01	106-20-30	8.995	-2.531	8.632	-193801.373	-44520.294	31-20	25.786	-65.264366
31-20	180-59-30	107-20-00	0.329	-0.098	0.314	-193801.471	-44519.980	31-19	34.732	-3.403736
31-19	89-20-36	16-40-36	14.068	13.476	4.037	-193787.995	-44515.943	31-18	39.083	526.682508
31-18	89-31-23	286-11-59	18.266	5.096	-17.541	-193782.899	-44533.484	31-15	25.579	130.350584
31-15	90-26-57	196-38-56	11.801	-11.306	-3.381	-193794.205	-44536.865	31-40	4.657	-52.652042
31-40	180-00-13	196-39-09	2.226	-2.133	-0.638	-193796.338	-44537.503	31-16	0.638	-1.360854
合計	900-00-00		64.620	0.000	0.000			倍面積		512.875286
								面積		256.437643
								坪数		77.572387

倍横距面積計算書

地番: 31-4

測点	測角	方向角	距離	DX	DY	X	Y	測点	倍横距	倍面積
31-19		106-21-18				-193804.825	-44508.551	31-42		
31-42	90-22-29	16-43-47	14.090	13.494	4.056	-193791.331	-44504.495	31-41	4.056	54.731664
31-41	89-31-00	286-14-47	11.924	3.336	-11.448	-193787.995	-44515.943	31-18	-3.336	-11.128896
31-18	90-25-49	196-40-36	14.068	-13.476	-4.037	-193801.471	-44519.980	31-19	-18.821	253.631796
31-19	89-40-42	106-21-18	11.911	-3.354	11.429	-193804.825	-44508.551	31-42	-11.429	38.332866
合計	360-00-00		51.993	0.000	0.000			倍面積		335.567430
								面積		167.783715
								坪数		50.754574

倍横距面積計算書

地番: 31-5

測点	測角	方向角	距離	DX	DY	X	Y	測点	倍横距	倍面積
31-33		286-14-45				-193791.331	-44504.495	31-41		
31-41	90-29-02	196-43-47	14.090	-13.494	-4.056	-193804.825	-44508.551	31-42	-4.056	54.731664
31-42	89-37-24	106-21-11	5.423	-1.527	5.204	-193806.352	-44503.347	31-34	-2.908	4.440516
31-34	90-22-22	16-43-33	14.101	13.504	4.058	-193792.848	-44499.289	31-33	6.354	85.804416
31-33	89-31-12	286-14-45	5.423	1.517	-5.206	-193791.331	-44504.495	31-41	5.206	7.897502
合計	360-00-00		39.037	0.000	0.000					
								倍面積		152.874098
								面積		76.437049
								坪数		23.122207

倍横距面積計算書

地番: 31-6

測点	測角	方向角	距離	DX	DY	X	Y	測点	倍横距	倍面積
31-20		196-42-48				-193816.969	-44524.977	31-6		
31-6	90-00-21	106-43-09	22.084	-6.353	21.150	-193823.322	-44503.827	31-5	21.150	-134.365950
31-5	90-00-26	16-43-35	16.418	15.723	4.725	-193807.599	-44499.102	31-35	47.025	739.374075
31-35	89-38-39	286-22-14	4.424	1.247	-4.245	-193806.352	-44503.347	31-34	47.505	59.238735
31-34	179-58-57	286-21-11	5.423	1.527	-5.204	-193804.825	-44508.551	31-42	38.056	58.111512
31-42	180-00-07	286-21-18	11.911	3.354	-11.429	-193801.471	-44519.980	31-19	21.423	71.852742
31-19	180-58-42	287-20-00	0.329	0.098	-0.314	-193801.373	-44520.294	31-20	9.680	0.948640
31-20	89-22-48	196-42-48	16.284	-15.596	-4.683	-193816.969	-44524.977	31-6	4.683	-73.036068
合計	900-00-00		76.873	0.000	0.000			倍面積		722.123686
								面積		361.061843
								坪数		109.221208



倍横距面積計算書

地番: 31-7

測点	測角	方向角	距離	DX	DY	X	Y	測点	倍横距	倍面積
31-33		196-43-33				-193806.352	-44503.347	31-34		
31-34	89-38-41	106-22-14	4.424	-1.247	4.245	-193807.599	-44499.102	31-35	4.245	-5.293515
31-35	179-52-22	106-14-36	10.328	-2.889	9.916	-193810.488	-44489.186	31-36	18.406	-53.174934
31-36	90-29-55	16-44-31	14.129	13.530	4.070	-193796.958	-44485.116	31-32	32.392	438.263760
31-32	89-25-46	286-10-17	14.757	4.110	-14.173	-193792.848	-44499.289	31-33	22.289	91.607790
31-33	90-33-16	196-43-33	14.101	-13.504	-4.058	-193806.352	-44503.347	31-34	4.058	-54.799232
合計	540-00-00		57.739	0.000	0.000			倍面積		416.603869
								面積		208.301935
								坪数		63.011335

倍横距面積計算書

地番: 31-8

測点	測角	方向角	距離	DX	DY	X	Y	測点	倍横距	倍面積
31-32		196-44-31				-193810.488	-44489.186	31-36		
31-36	89-22-38	106-07-09	3.350	-0.930	3.218	-193811.418	-44485.968	31-37	3.218	-2.992740
31-37	180-17-58	106-25-07	11.378	-3.216	10.914	-193814.634	-44475.054	31-38	17.350	-55.797600
31-38	90-18-27	16-43-34	14.166	13.567	4.077	-193801.067	-44470.977	31-31	32.341	438.770347
31-31	89-28-43	286-12-17	14.724	4.109	-14.139	-193796.958	-44485.116	31-32	22.279	91.544411
31-32	90-32-14	196-44-31	14.129	-13.530	-4.070	-193810.488	-44489.186	31-36	4.070	-55.067100
合計	540-00-00		57.747	0.000	0.000			倍面積		416.457318
								面積		208.228659
								坪数		62.989169

倍横距面積計算書

地番: 31-9

測点	測角	方向角	距離	DX	DY	X	Y	測点	倍横距	倍面積
31-31		196-43-34				-193814.634	-44475.054	31-38		
31-38	89-28-24	106-11-58	3.997	-1.115	3.838	-193815.749	-44471.216	31-39	3.838	-4.279370
31-39	180-10-19	106-22-17	11.680	-3.292	11.206	-193819.041	-44460.010	31-28	18.882	-62.159544
31-28	87-42-37	14-04-54	10.740	10.417	2.613	-193808.624	-44457.397	31-29	32.701	340.646317
31-29	136-01-52	330-06-46	4.993	4.329	-2.488	-193804.295	-44459.885	31-30	32.826	142.103754
31-30	136-06-48	286-13-34	11.552	3.228	-11.092	-193801.067	-44470.977	31-31	19.246	62.126088
31-31	90-30-00	196-43-34	14.166	-13.567	-4.077	-193814.634	-44475.054	31-38	4.077	-55.312659
合計	720-00-00		57.128	0.000	0.000			倍面積		423.124586
								面積		211.562293
								坪数		63.997594

倍横距面積計算書

地番: 31-12

測点	測角	方向角	距離	DX	DY	X	Y	測点	倍横距	倍面積
31-39		196-42-29				-193831.670	-44475.995	31-3		
31-3	90-01-45	106-44-14	8.817	-2.539	8.443	-193834.209	-44467.552	31-2	8.443	-21.436777
31-2	133-42-19	60-26-33	5.003	2.468	4.352	-193831.741	-44463.200	31-1	21.238	52.415384
31-1	133-39-27	14-06-00	13.095	12.700	3.190	-193819.041	-44460.010	31-28	28.780	365.506000
31-28	92-16-17	286-22-17	11.680	3.292	-11.206	-193815.749	-44471.216	31-39	20.764	68.355088
31-39	90-20-12	196-42-29	16.623	-15.921	-4.779	-193831.670	-44475.995	31-3	4.779	-76.086459
合計	540-00-00		55.218	0.000	0.000			倍面積		388.753236
								面積		194.376618
								坪数		58.798927

倍横距面積計算書

地番: 31-13

測点	測角	方向角	距離	DX	DY	X	Y	測点	倍横距	倍面積
31-37		196-42-01				-193827.247	-44490.717	31-4		
31-4	90-01-19	106-43-20	15.372	-4.423	14.722	-193831.670	-44475.995	31-3	14.722	-65.115406
31-3	89-59-09	16-42-29	16.623	15.921	4.779	-193815.749	-44471.216	31-39	34.223	544.864383
31-39	89-29-29	286-11-58	3.997	1.115	-3.838	-193814.634	-44475.054	31-38	35.164	39.207860
31-38	180-13-09	286-25-07	11.378	3.216	-10.914	-193811.418	-44485.968	31-37	20.412	65.644992
31-37	90-16-54	196-42-01	16.526	-15.829	-4.749	-193827.247	-44490.717	31-4	4.749	-75.171921
合計	540-00-00		63.896	0.000	0.000			倍面積		509.429908
								面積		254.714954
								坪数		77.051274

倍横距面積計算書

地番: 31-14

測点	測角	方向角	距離	DX	DY	X	Y	測点	倍横距	倍面積
31-35		196-43-35				-193823.322	-44503.827	31-5		
31-5	89-56-27	106-40-02	13.685	-3.925	13.110	-193827.247	-44490.717	31-4	13.110	-51.456750
31-4	90-01-59	16-42-01	16.526	15.829	4.749	-193811.418	-44485.968	31-37	30.969	490.208301
31-37	89-25-08	286-07-09	3.350	0.930	-3.218	-193810.488	-44489.186	31-36	32.500	30.225000
31-36	180-07-27	286-14-36	10.328	2.889	-9.916	-193807.599	-44499.102	31-35	19.366	55.948374
31-35	90-28-59	196-43-35	16.418	-15.723	-4.725	-193823.322	-44503.827	31-5	4.725	-74.291175
合計	540-00-00		60.307	0.000	0.000			倍面積		450.633750
								面積		225.316875
								坪数		68.158355

倍横距面積計算書

地番: 31-18

測点	測角	方向角	距離	DX	DY	X	Y	測点	倍横距	倍面積
31-27		196-43-33				-193814.379	-44533.595	31-7		
31-7	90-00-05	106-43-38	8.999	-2.590	8.618	-193816.969	-44524.977	31-6	8.618	-22.320620
31-6	89-59-10	16-42-48	16.284	15.596	4.683	-193801.373	-44520.294	31-20	21.919	341.848724
31-20	89-37-42	286-20-30	8.995	2.531	-8.632	-193798.842	-44528.926	31-27	17.970	45.482070
31-27	90-23-03	196-43-33	16.223	-15.537	-4.669	-193814.379	-44533.595	31-7	4.669	-72.542253
合計	360-00-00		50.501	0.000	0.000			倍面積		292.467921
								面積		146.233961
								坪数		44.235773

倍横距面積計算書

地番: 31-19

測点	測角	方向角	距離	DX	DY	X	Y	測点	倍横距	倍面積
31-17		196-43-19				-193811.716	-44542.493	31-8		
31-8	89-56-22	106-39-41	9.288	-2.663	8.898	-193814.379	-44533.595	31-7	8.898	-23.695374
31-7	90-03-52	16-43-33	16.223	15.537	4.669	-193798.842	-44528.926	31-27	22.465	349.038705
31-27	89-32-56	286-16-29	8.935	2.504	-8.577	-193796.338	-44537.503	31-16	18.557	46.466728
31-16	180-37-33	286-54-02	0.354	0.103	-0.339	-193796.235	-44537.842	31-17	9.641	0.993023
31-17	89-49-17	196-43-19	16.165	-15.481	-4.651	-193811.716	-44542.493	31-8	4.651	-72.002131
合計	540-00-00		50.965	0.000	0.000			倍面積		300.800951
								面積		150.400476
								坪数		45.496144



倍横距面積計算書

地番: 31-20

測点	測角	方向角	距離	DX	DY	X	Y	測点	倍横距	倍面積
31-11		195-37-23				-193805.593	-44550.700	31-10		
31-10	135-43-08	151-20-31	4.996	-4.384	2.396	-193809.977	-44548.304	31-9	2.396	-10.504064
31-9	135-19-06	106-39-37	6.066	-1.739	5.811	-193811.716	-44542.493	31-8	10.603	-18.438617
31-8	90-03-42	16-43-19	16.165	15.481	4.651	-193796.235	-44537.842	31-17	21.065	326.107265
31-17	89-36-00	286-19-19	9.864	2.772	-9.466	-193793.463	-44547.308	31-11	16.250	45.045000
31-11	89-18-04	195-37-23	12.595	-12.130	-3.392	-193805.593	-44550.700	31-10	3.392	-41.144960
合計	540-00-00		49.686	0.000	0.000			倍面積		301.064624
								面積		150.532312
								坪数		45.536024