



37 街区面積計算書

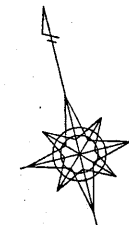

S = 1 : 500

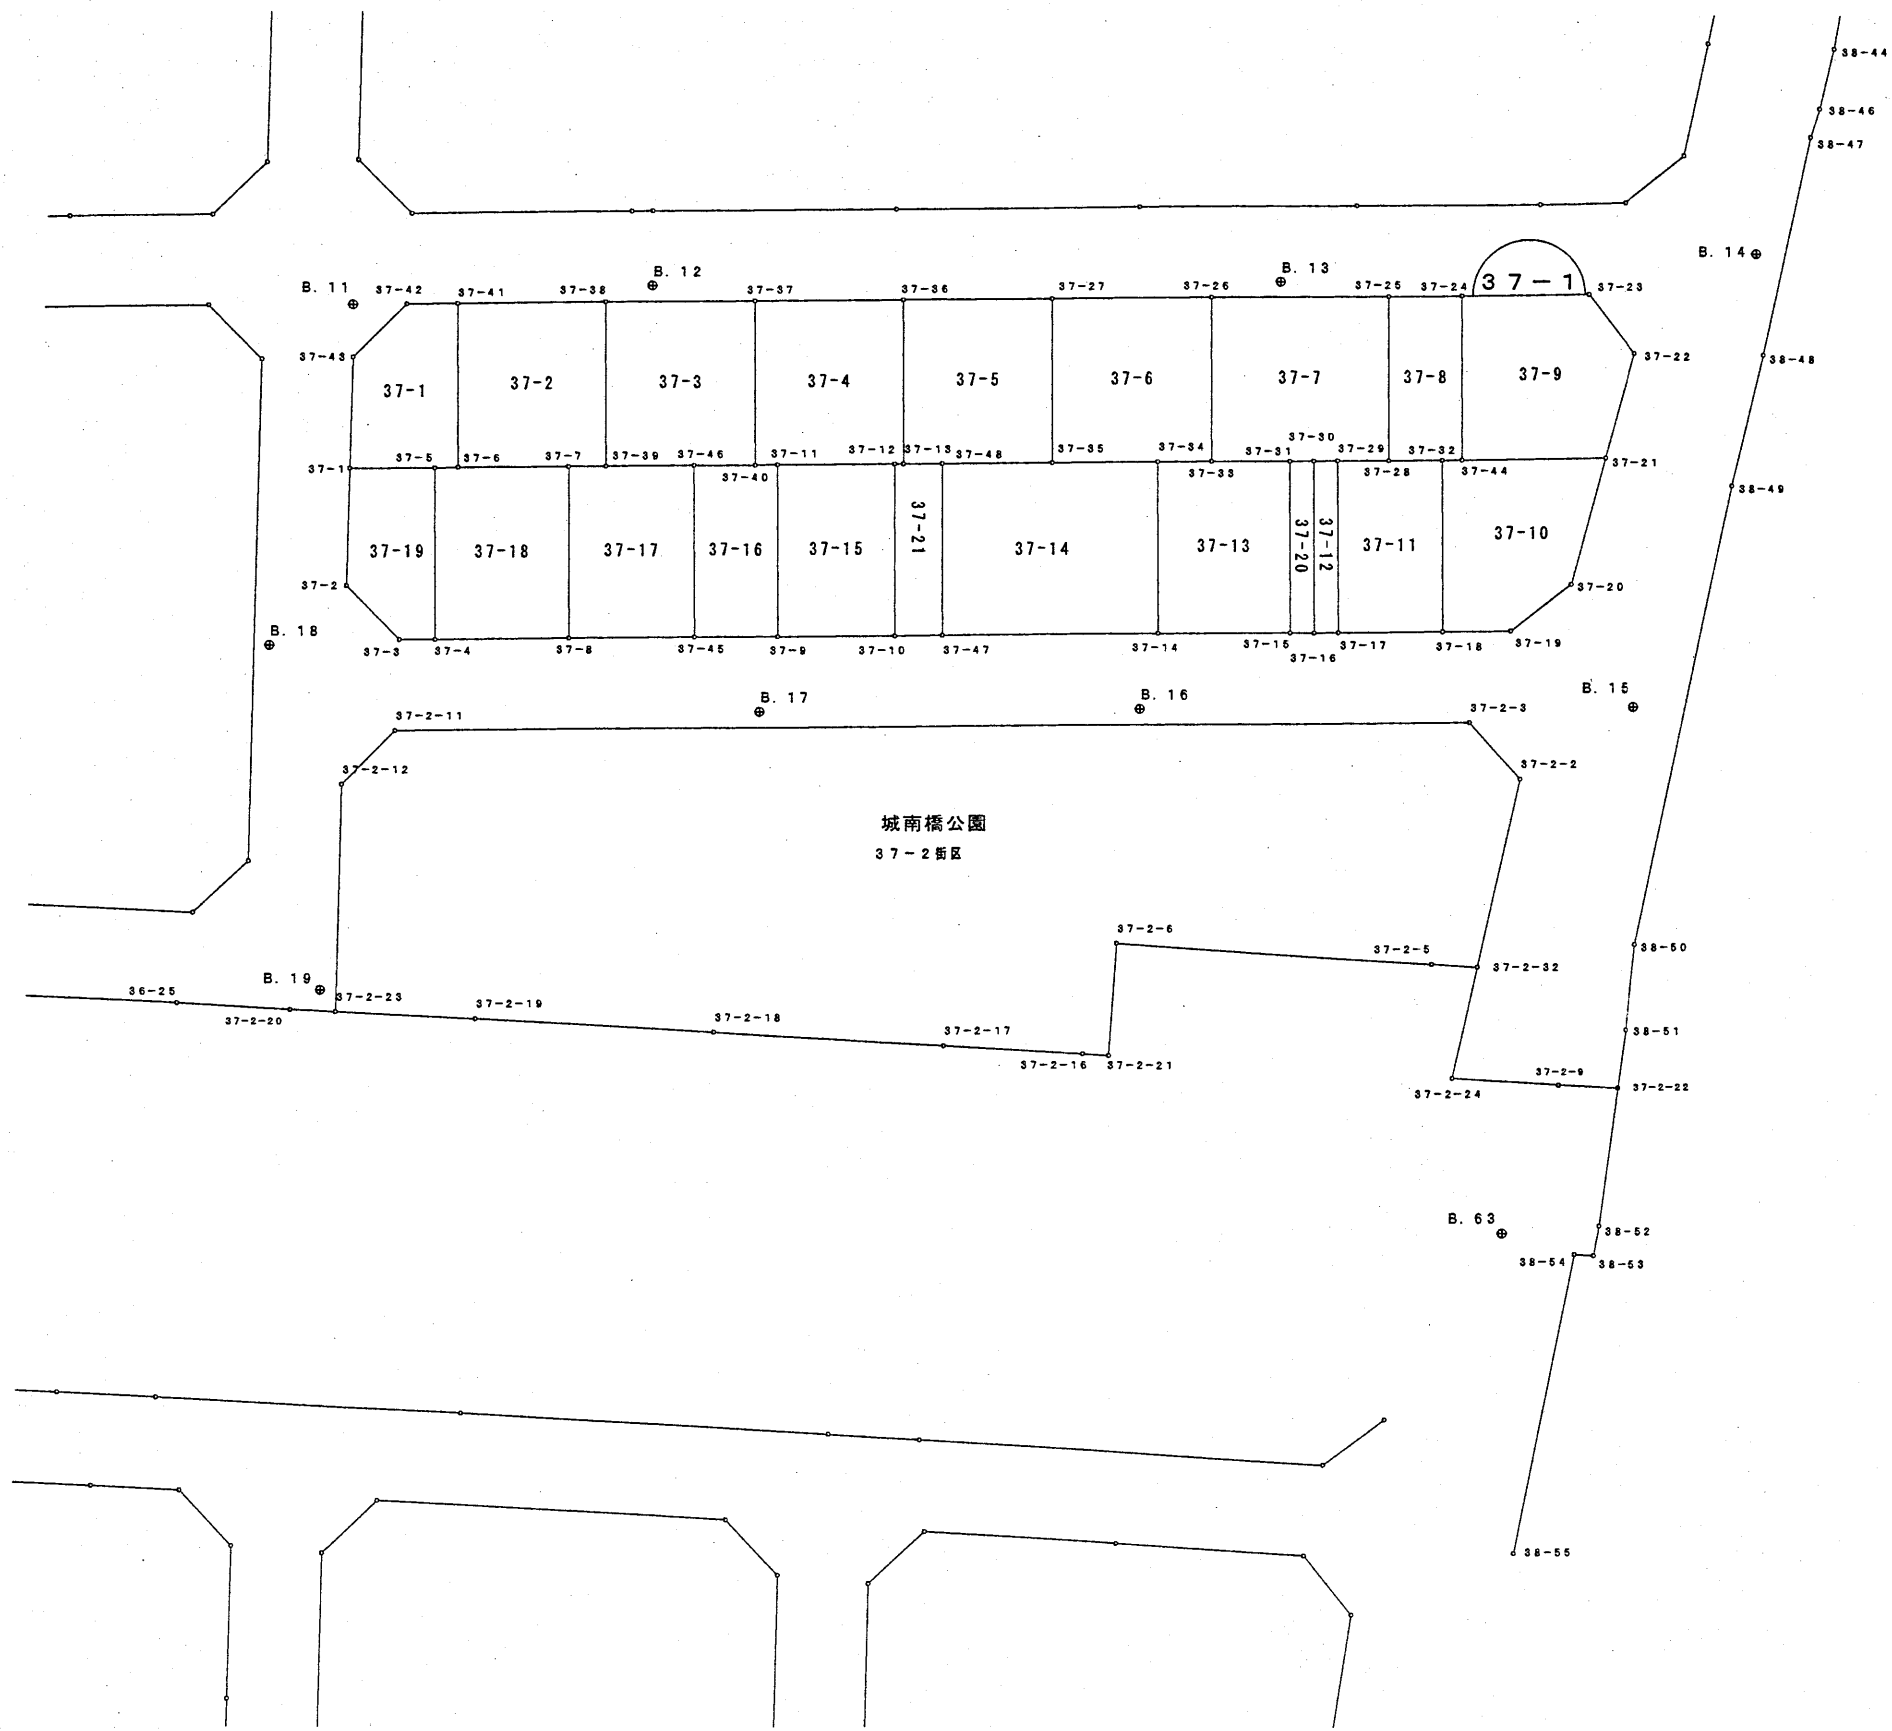

城南橋公園
37-2 街区

37-1 37-2 37-3 37-4 37-5 37-6 37-7 37-8 37-9
37-19 37-18 37-17 37-16 37-15 37-21 37-14 37-13 37-11 37-10
37-1 37-2 37-3 37-4 37-5 37-6 37-7 37-8 37-9
37-19 37-18 37-17 37-16 37-15 37-21 37-14 37-13 37-11 37-10

37-2-11 37-2-12 37-2-23 37-2-19 37-2-18 37-2-17 37-2-16 37-2-21 37-2-6 37-2-5 37-2-32 37-2-9 37-2-24 37-2-22

38-50 38-51 38-52 38-54 38-53

倍横距面積計算書

地番: 37-1

測点	測角	方向角	距離	DX	DY	X	Y	測点	倍横距	倍面積
37-43		195-23-53				-193918.327	-44211.671	37-1		
37-1	88-30-49	103-54-42	5.578	-1.341	5.414	-193919.668	-44206.257	37-5	5.414	-7.260174
37-5	179-11-35	103-06-17	1.522	-0.345	1.482	-193920.013	-44204.775	37-6	12.310	-4.246950
37-6	90-35-58	13-42-15	10.878	10.568	2.577	-193909.445	-44202.198	37-41	16.369	172.987592
37-41	90-07-19	283-49-34	3.306	0.790	-3.210	-193908.655	-44205.408	37-42	15.736	12.431440
37-42	135-26-23	239-15-57	5.007	-2.559	-4.304	-193911.214	-44209.712	37-43	8.222	-21.040098
37-43	136-07-56	195-23-53	7.378	-7.113	-1.959	-193918.327	-44211.671	37-1	1.959	-13.934367
合計	720-00-00		33.669	0.000	0.000					
								倍面積		138.937443
								面積		69.468722
								坪数		21.014288

倍横距面積計算書

地番: 37-2

測点	測角	方向角	距離	DX	DY	X	Y	測点	倍横距	倍面積
37-41		193-42-15				-193920.013	-44204.775	37-6		
37-6	90-01-02	103-43-17	7.281	-1.727	7.073	-193921.740	-44197.702	37-7	7.073	-12.215071
37-7	179-58-06	103-41-23	2.447	-0.579	2.377	-193922.319	-44195.325	37-39	16.523	-9.566817
37-39	90-03-29	13-44-52	10.886	10.574	2.587	-193911.745	-44192.738	37-38	21.487	227.203538
37-38	89-55-02	283-39-54	9.736	2.300	-9.460	-193909.445	-44202.198	37-41	14.614	33.612200
37-41	90-02-21	193-42-15	10.878	-10.568	-2.577	-193920.013	-44204.775	37-6	2.577	-27.233736
合計	540-00-00		41.228	0.000	0.000			倍面積		211.800114
								面積		105.900057
								坪数		32.034767

倍横距面積計算書

地番: 37-3

測点	測角	方向角	距離	DX	DY	X	Y	測点	倍横距	倍面積
37-38		193-44-52				-193922.319	-44195.325	37-39		
37-39	89-57-39	103-42-31	5.768	-1.367	5.604	-193923.686	-44189.721	37-46	5.604	-7.660668
37-46	179-59-41	103-42-12	4.048	-0.959	3.933	-193924.645	-44185.788	37-40	15.141	-14.520219
37-40	89-59-45	13-41-57	10.886	10.576	2.578	-193914.069	-44183.210	37-37	21.652	228.991552
37-37	90-00-30	283-42-27	9.807	2.324	-9.528	-193911.745	-44192.738	37-38	14.702	34.167448
37-38	90-02-25	193-44-52	10.886	-10.574	-2.587	-193922.319	-44195.325	37-39	2.587	-27.354938
合計	540-00-00		41.395	0.000	0.000			倍面積		213.623175
								面積		106.811588
								坪数		32.310505

倍横距面積計算書

地番: 37-4

測点	測角	方向角	距離	DX	DY	X	Y	測点	倍横距	倍面積
37-37		193-41-57				-193924.645	-44185.788	37-40		
37-40	89-27-43	103-09-40	1.445	-0.329	1.407	-193924.974	-44184.381	37-11	1.407	-0.462903
37-11	180-31-58	103-41-38	7.713	-1.826	7.494	-193926.800	-44176.887	37-12	10.308	-18.822408
37-12	180-52-35	104-34-13	0.572	-0.144	0.554	-193926.944	-44176.333	37-13	18.356	-2.643264
37-13	89-09-53	13-44-06	10.883	10.572	2.584	-193916.372	-44173.749	37-36	21.494	227.234568
37-36	89-56-45	283-40-51	9.737	2.303	-9.461	-193914.069	-44183.210	37-37	14.617	33.662951
37-37	90-01-06	193-41-57	10.886	-10.576	-2.578	-193924.645	-44185.788	37-40	2.578	-27.264928
合計	720-00-00		41.236	0.000	0.000			倍面積		211.704016
								面積		105.852008
								坪数		32.020232

倍横距面積計算書

地番: 37-5

測点	測角	方向角	距離	DX	DY	X	Y	測点	倍横距	倍面積
37-36		193-44-06				-193926.944	-44176.333	37-13		
37-13	89-54-32	103-38-38	2.514	-0.593	2.443	-193927.537	-44173.890	37-48	2.443	-1.448699
37-48	179-59-12	103-37-50	7.193	-1.695	6.990	-193929.232	-44166.900	37-35	11.876	-20.129820
37-35	90-09-05	13-46-55	10.872	10.559	2.590	-193918.673	-44164.310	37-27	21.456	226.553904
37-27	89-55-05	283-42-00	9.715	2.301	-9.439	-193916.372	-44173.749	37-36	14.607	33.610707
37-36	90-02-06	193-44-06	10.883	-10.572	-2.584	-193926.944	-44176.333	37-13	2.584	-27.318048
合計	540-00-00		41.177	0.000	0.000			倍面積 面積 坪数		211.268044 105.634022 31.954292

倍横距面積計算書

地番: 37-6

測点	測角	方向角	距離	DX	DY	X	Y	測点	倍横距	倍面積
37-27		193-46-55				-193929.232	-44166.900	37-35		
37-35	89-53-53	103-40-48	6.985	-1.652	6.787	-193930.884	-44160.113	37-34	6.787	-11.212124
37-34	179-58-06	103-38-54	3.581	-0.845	3.480	-193931.729	-44156.633	37-33	17.054	-14.410630
37-33	90-07-05	13-45-59	10.867	10.555	2.586	-193921.174	-44154.047	37-26	23.120	244.031600
37-26	89-55-45	283-41-44	10.563	2.501	-10.263	-193918.673	-44164.310	37-27	15.443	38.622943
37-27	90-05-11	193-46-55	10.872	-10.559	-2.590	-193929.232	-44166.900	37-35	2.590	-27.347810
合計	540-00-00		42.868	0.000	0.000			倍面積		229.683979
								面積		114.841990
								坪数		34.739702

倍横距面積計算書

地番: 37-7

測点	測角	方向角	距離	DX	DY	X	Y	測点	倍横距	倍面積
37-26		193-45-59				-193931.729	-44156.633	37-33		
37-33	89-52-59	103-38-58	5.208	-1.229	5.061	-193932.958	-44151.572	37-31	5.061	-6.219969
37-31	180-08-29	103-47-27	1.586	-0.378	1.540	-193933.336	-44150.032	37-30	11.662	-4.408236
37-30	179-45-50	103-33-17	1.587	-0.372	1.543	-193933.708	-44148.489	37-29	14.745	-5.485140
37-29	180-08-04	103-41-21	3.364	-0.796	3.268	-193934.504	-44145.221	37-28	19.556	-15.566576
37-28	90-03-57	13-45-18	10.872	10.560	2.585	-193923.944	-44142.636	37-25	25.409	268.319040
37-25	89-53-22	283-38-40	11.742	2.770	-11.411	-193921.174	-44154.047	37-26	16.583	45.934910
37-26	90-07-19	193-45-59	10.867	-10.555	-2.586	-193931.729	-44156.633	37-33	2.586	-27.295230
合計	900-00-00		45.226	0.000	0.000			倍面積		255.278799
								面積		127.639400
								坪数		38.610919

倍横距面積計算書

地番: 37-8

測点	測角	方向角	距離	DX	DY	X	Y	測点	倍横距	倍面積
37-25		193-45-18				-193934.504	-44145.221	37-28		
37-28	90-02-44	103-48-02	3.479	-0.830	3.379	-193935.334	-44141.842	37-32	3.379	-2.804570
37-32	179-44-04	103-32-06	1.303	-0.305	1.267	-193935.639	-44140.575	37-44	8.025	-2.447625
37-44	90-13-04	13-45-10	10.882	10.570	2.587	-193925.069	-44137.988	37-24	11.879	125.561030
37-24	89-51-12	283-36-22	4.782	1.125	-4.648	-193923.944	-44142.636	37-25	9.818	11.045250
37-25	90-08-56	193-45-18	10.872	-10.560	-2.585	-193934.504	-44145.221	37-28	2.585	-27.297600
合計	540-00-00		31.318	0.000	0.000			倍面積		104.056485
								面積		52.028243
								坪数		15.738544

倍横距面積計算書

地番: 37-9

測点	測角	方向角	距離	DX	DY	X	Y	測点	倍横距	倍面積
37-24		193-45-10				-193935.639	-44140.575	37-44		
37-44	89-47-56	103-33-06	9.466	-2.218	9.202	-193937.857	-44131.373	37-21	9.202	-20.410036
37-21	105-51-21	29-24-27	7.161	6.238	3.516	-193931.619	-44127.857	37-22	21.920	136.736960
37-22	127-06-52	336-31-19	5.008	4.593	-1.995	-193927.026	-44129.852	37-23	23.441	107.664513
37-23	127-00-10	283-31-29	8.368	1.957	-8.136	-193925.069	-44137.988	37-24	13.310	26.047670
37-24	90-13-41	193-45-10	10.882	-10.570	-2.587	-193935.639	-44140.575	37-44	2.587	-27.344590
合計	540-00-00		40.885	0.000	0.000			倍面積		222.694517
								面積		111.347259
								坪数		33.682546

倍横距面積計算書

地番: 37-10

測点	測角	方向角	距離	DX	DY	X	Y	測点	倍横距	倍面積
37-32		193-39-29				-193946.363	-44144.522	37-18		
37-18	90-09-51	103-49-20	4.479	-1.070	4.349	-193947.433	-44140.173	37-19	4.349	-4.653430
37-19	142-21-43	66-11-03	5.035	2.033	4.606	-193945.400	-44135.567	37-20	13.304	27.047032
37-20	142-53-26	29-04-29	8.631	7.543	4.194	-193937.857	-44131.373	37-21	22.104	166.730472
37-21	74-28-37	283-33-06	9.466	2.218	-9.202	-193935.639	-44140.575	37-44	17.096	37.918928
37-44	179-59-00	283-32-06	1.303	0.305	-1.267	-193935.334	-44141.842	37-32	6.627	2.021235
37-32	90-07-23	193-39-29	11.350	-11.029	-2.680	-193946.363	-44144.522	37-18	2.680	-29.557720
合計	720-00-00		40.264	0.000	0.000			倍面積		199.506517
								面積		99.753259
								坪数		30.175361

倍横距面積計算書

地番: 37-11

測点	測角	方向角	距離	DX	DY	X	Y	測点	倍横距	倍面積
37-29		193-35-02				-193944.754	-44151.158	37-17		
37-17	90-02-43	103-37-45	6.828	-1.609	6.636	-193946.363	-44144.522	37-18	6.636	-10.677324
37-18	90-01-44	13-39-29	11.350	11.029	2.680	-193935.334	-44141.842	37-32	15.952	175.934608
37-32	90-08-33	283-48-02	3.479	0.830	-3.379	-193934.504	-44145.221	37-28	15.253	12.659990
37-28	179-53-19	283-41-21	3.364	0.796	-3.268	-193933.708	-44148.489	37-29	8.606	6.850376
37-29	89-53-41	193-35-02	11.364	-11.046	-2.669	-193944.754	-44151.158	37-17	2.669	-29.481774
合計	540-00-00		36.385	0.000	0.000			倍面積		155.285876
								面積		77.642938
								坪数		23.486989

倍横距面積計算書

地番: 37-12

測点	測角	方向角	距離	DX	DY	X	Y	測点	倍横距	倍面積
37-30		193-37-18				-193944.379	-44152.708	37-16		
37-16	89-58-44	103-36-02	1.595	-0.375	1.550	-193944.754	-44151.158	37-17	1.550	-0.581250
37-17	89-59-00	13-35-02	11.364	11.046	2.669	-193933.708	-44148.489	37-29	5.769	63.724374
37-29	89-58-15	283-33-17	1.587	0.372	-1.543	-193933.336	-44150.032	37-30	6.895	2.564940
37-30	90-04-01	193-37-18	11.363	-11.043	-2.676	-193944.379	-44152.708	37-16	2.676	-29.551068
合計	360-00-00		25.909	0.000	0.000			倍面積		36.156996
								面積		18.078498
								坪数		5.468746

倍横距面積計算書

地番: 37-13

測点	測角	方向角	距離	DX	DY	X	Y	測点	倍横距	倍面積
37-34		193-42-22				-193941.922	-44162.805	37-14		
37-14	89-58-12	103-40-34	8.797	-2.080	8.548	-193944.002	-44154.257	37-15	8.548	-17.779840
37-15	89-59-18	13-39-52	11.366	11.044	2.685	-193932.958	-44151.572	37-31	19.781	218.461364
37-31	89-59-06	283-38-58	5.208	1.229	-5.061	-193931.729	-44156.633	37-33	17.405	21.390745
37-33	179-59-56	283-38-54	3.581	0.845	-3.480	-193930.884	-44160.113	37-34	8.864	7.490080
37-34	90-03-28	193-42-22	11.362	-11.038	-2.692	-193941.922	-44162.805	37-14	2.692	-29.714296
合計	540-00-00		40.314	0.000	0.000			倍面積		199.848053
								面積		99.924027
								坪数		30.227018

倍横距面積計算書

地番: 37-14

測点	測角	方向角	距離	DX	DY	X	Y	測点	倍横距	倍面積
37-35		283-37-50				-193927.537	-44173.890	37-48		
37-48	90-05-28	193-43-18	11.357	-11.033	-2.694	-193938.570	-44176.584	37-47	-2.694	29.722902
37-47	89-57-04	103-40-22	14.181	-3.352	13.779	-193941.922	-44162.805	37-14	8.391	-28.126632
37-14	90-02-00	13-42-22	11.362	11.038	2.692	-193930.884	-44160.113	37-34	24.862	274.426756
37-34	89-58-26	283-40-48	6.985	1.652	-6.787	-193929.232	-44166.900	37-35	20.767	34.307084
37-35	179-57-02	283-37-50	7.193	1.695	-6.990	-193927.537	-44173.890	37-48	6.990	11.848050
合計	540-00-00		51.078	0.000	0.000			倍面積		322.178160
								面積		161.089080
								坪数		48.729447

倍横距面積計算書

地番: 37-15

測点	測角	方向角	距離	DX	DY	X	Y	測点	倍横距	倍面積
37-11		193-42-00				-193936.013	-44187.072	37-9		
37-9	90-00-55	103-42-55	7.710	-1.828	7.490	-193937.841	-44179.582	37-10	7.490	-13.691720
37-10	90-00-07	13-43-02	11.365	11.041	2.695	-193926.800	-44176.887	37-12	17.675	195.149675
37-12	89-58-36	283-41-38	7.713	1.826	-7.494	-193924.974	-44184.381	37-11	12.876	23.511576
37-11	90-00-22	193-42-00	11.362	-11.039	-2.691	-193936.013	-44187.072	37-9	2.691	-29.705949
合計	360-00-00		38.150	0.000	0.000			倍面積		175.263582
								面積		87.631791
								坪数		26.508617

倍横距面積計算書

地番: 37-16

測点	測角	方向角	距離	DX	DY	X	Y	測点	倍横距	倍面積
37-46		193-41-45				-193934.716	-44192.409	37-45		
37-45	89-57-48	103-39-33	5.492	-1.297	5.337	-193936.013	-44187.072	37-9	5.337	-6.922089
37-9	90-02-27	13-42-00	11.362	11.039	2.691	-193924.974	-44184.381	37-11	13.365	147.536235
37-11	89-27-40	283-09-40	1.445	0.329	-1.407	-193924.645	-44185.788	37-40	14.649	4.819521
37-40	180-32-32	283-42-12	4.048	0.959	-3.933	-193923.686	-44189.721	37-46	9.309	8.927331
37-46	89-59-33	193-41-45	11.353	-11.030	-2.688	-193934.716	-44192.409	37-45	2.688	-29.648640
合計	540-00-00		33.700	0.000	0.000			倍面積		124.712358
								面積		62.356179
								坪数		18.862744

倍横距面積計算書

地番: 37-17

測点	測角	方向角	距離	DX	DY	X	Y	測点	倍横距	倍面積
37-7		193-49-59				-193932.770	-44200.418	37-8		
37-8	89-49-26	103-39-25	8.242	-1.946	8.009	-193934.716	-44192.409	37-45	8.009	-15.585514
37-45	90-02-20	13-41-45	11.353	11.030	2.688	-193923.686	-44189.721	37-46	18.706	206.327180
37-46	90-00-46	283-42-31	5.768	1.367	-5.604	-193922.319	-44195.325	37-39	15.790	21.584930
37-39	179-58-52	283-41-23	2.447	0.579	-2.377	-193921.740	-44197.702	37-7	7.809	4.521411
37-7	90-08-36	193-49-59	11.359	-11.030	-2.716	-193932.770	-44200.418	37-8	2.716	-29.957480
合計	540-00-00		39.169	0.000	0.000			倍面積		186.890527
								面積		93.445264
								坪数		28.267192

倍横距面積計算書

地番: 37-18

測点	測角	方向角	距離	DX	DY	X	Y	測点	倍横距	倍面積
37-5		193-48-00				-193930.693	-44208.965	37-4		
37-4	89-51-31	103-39-31	8.796	-2.077	8.547	-193932.770	-44200.418	37-8	8.547	-17.752119
37-8	90-10-28	13-49-59	11.359	11.030	2.716	-193921.740	-44197.702	37-7	19.810	218.504300
37-7	89-53-18	283-43-17	7.281	1.727	-7.073	-193920.013	-44204.775	37-6	15.453	26.687331
37-6	179-23-00	283-06-17	1.522	0.345	-1.482	-193919.668	-44206.257	37-5	6.898	2.379810
37-5	90-41-43	193-48-00	11.353	-11.025	-2.708	-193930.693	-44208.965	37-4	2.708	-29.855700
合計	540-00-00		40.311	0.000	0.000					
								倍面積		199.963622
								面積		99.981811
								坪数		30.244498

倍横距面積計算書

地番: 37-19

測点	測角	方向角	距離	DX	DY	X	Y	測点	倍横距	倍面積
37-1		195-33-43				-193925.803	-44213.753	37-2		
37-2	134-11-50	149-45-33	5.016	-4.333	2.526	-193930.136	-44211.227	37-3	2.526	-10.945158
37-3	134-04-27	103-50-00	2.330	-0.557	2.262	-193930.693	-44208.965	37-4	7.314	-4.073898
37-4	89-58-00	13-48-00	11.353	11.025	2.708	-193919.668	-44206.257	37-5	12.284	135.431100
37-5	90-06-42	283-54-42	5.578	1.341	-5.414	-193918.327	-44211.671	37-1	9.578	12.844098
37-1	91-39-01	195-33-43	7.760	-7.476	-2.082	-193925.803	-44213.753	37-2	2.082	-15.565032
合計	540-00-00		32.037	0.000	0.000					
									倍面積	117.691110
									面積	58.845555
									坪数	17.800780

倍横距面積計算書

地番: 37-20

測点	測角	方向角	距離	DX	DY	X	Y	測点	倍横距	倍面積
37-31		193-39-52				-193944.002	-44154.257	37-15		
37-15	90-00-52	103-40-44	1.594	-0.377	1.549	-193944.379	-44152.708	37-16	1.549	-0.583973
37-16	89-56-34	13-37-18	11.363	11.043	2.676	-193933.336	-44150.032	37-30	5.774	63.762282
37-30	90-10-09	283-47-27	1.586	0.378	-1.540	-193932.958	-44151.572	37-31	6.910	2.611980
37-31	89-52-25	193-39-52	11.366	-11.044	-2.685	-193944.002	-44154.257	37-15	2.685	-29.653140
合計	360-00-00		25.909	0.000	0.000			倍面積		36.137149
								面積		18.068575
								坪数		5.465744

倍横距面積計算書

地番: 37-21

測点	測角	方向角	距離	DX	DY	X	Y	測点	倍横距	倍面積
37-10		103-40-01				-193938.570	-44176.584	37-47		
37-47	90-03-17	13-43-18	11.357	11.033	2.694	-193927.537	-44173.890	37-48	2.694	29.722902
37-48	89-55-20	283-38-38	2.514	0.593	-2.443	-193926.944	-44176.333	37-13	2.945	1.746385
37-13	180-55-35	284-34-13	0.572	0.144	-0.554	-193926.800	-44176.887	37-12	-0.052	-0.007488
37-12	89-08-49	193-43-02	11.365	-11.041	-2.695	-193937.841	-44179.582	37-10	-3.301	36.446341
37-10	89-56-59	103-40-01	3.085	-0.729	2.998	-193938.570	-44176.584	37-47	-2.998	2.185542
合計	540-00-00		28.893	0.000	0.000			倍面積		70.093682
								面積		35.046841
								坪数		10.601669
								総計		1811.387107
								坪数		547.944600