



38 街 区 面 積 計 算 書

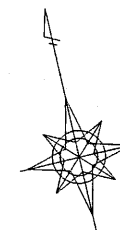

S = 1 : 5 0 0

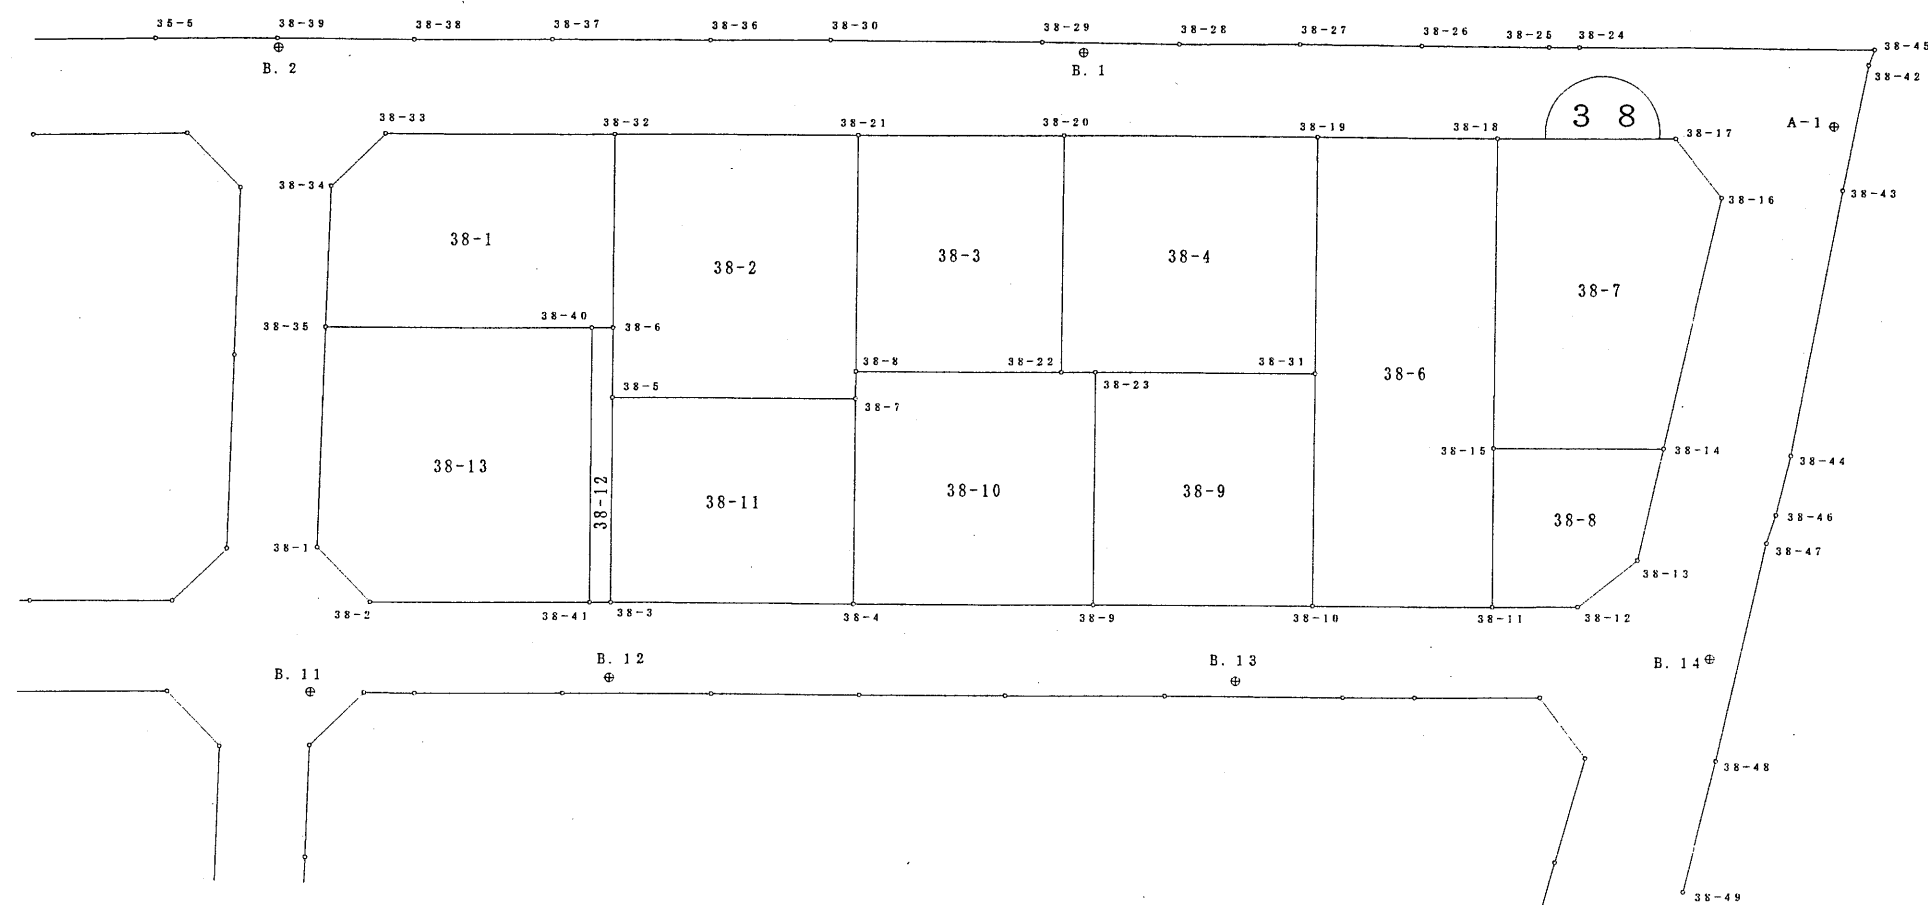

倍横距面積計算書

地番: 38-1

測点	測角	方向角	距離	DX	DY	X	Y	測点	倍横距	倍面積
38-34		195-28-31				-193884.547	-44202.367	38-35		
38-35	88-10-20	103-38-51	17.512	-4.132	17.018	-193888.679	-44185.349	38-40	17.018	-70.318376
38-40	179-59-13	103-38-04	1.383	-0.326	1.344	-193889.005	-44184.005	38-6	35.380	-11.533880
38-6	90-08-19	13-46-23	12.836	12.467	3.056	-193876.538	-44180.949	38-32	39.780	495.937260
38-32	89-55-51	283-42-14	15.057	3.567	-14.628	-193872.971	-44195.577	38-33	28.208	100.617936
38-33	135-31-02	239-13-16	4.997	-2.557	-4.293	-193875.528	-44199.870	38-34	9.287	-23.746859
38-34	136-15-15	195-28-31	9.358	-9.019	-2.497	-193884.547	-44202.367	38-35	2.497	-22.520443
合計	720-00-00		61.143	0.000	0.000			倍面積		468.435638
								面積		234.217819
								坪数		70.850890

倍横距面積計算書

地番: 38-2

測点	測角	方向角	距離	DX	DY	X	Y	測点	倍横距	倍面積
38-6		193-34-39				-193893.481	-44185.086	38-5		
38-5	90-09-52	103-44-31	16.013	-3.804	15.555	-193897.285	-44169.531	38-7	15.555	-59.171220
38-7	90-14-25	13-58-56	1.796	1.743	0.434	-193895.542	-44169.097	38-8	31.544	54.981192
38-8	179-42-45	13-41-41	15.662	15.217	3.708	-193880.325	-44165.389	38-21	35.686	543.033862
38-21	89-59-02	283-40-43	16.014	3.787	-15.560	-193876.538	-44180.949	38-32	23.834	90.259358
38-32	90-05-40	193-46-23	12.836	-12.467	-3.056	-193889.005	-44184.005	38-6	5.218	-65.052806
38-6	179-48-16	193-34-39	4.605	-4.476	-1.081	-193893.481	-44185.086	38-5	1.081	-4.838556
合計	720-00-00		66.926	0.000	0.000			倍面積		559.211830
								面積		279.605915
								坪数		84.580789

倍横距面積計算書

地番: 38-3

測点	測角	方向角	距離	DX	DY	X	Y	測点	倍横距	倍面積
38-21		193-41-41				-193895.542	-44169.097	38-8		
38-8	89-58-36	103-40-17	13.670	-3.231	13.283	-193898.773	-44155.814	38-22	13.283	-42.917373
38-22	90-01-53	13-42-10	15.666	15.220	3.711	-193883.553	-44152.103	38-20	30.277	460.815940
38-20	89-57-12	283-39-22	13.673	3.228	-13.286	-193880.325	-44165.389	38-21	20.702	66.826056
38-21	90-02-19	193-41-41	15.662	-15.217	-3.708	-193895.542	-44169.097	38-8	3.708	-56.424636
合計	360-00-00		58.671	0.000	0.000			倍面積		428.299987
								面積		214.149994
								坪数		64.780373

倍横距面積計算書

地番: 38-4

測点	測角	方向角	距離	DX	DY	X	Y	測点	倍横距	倍面積
38-20		193-42-10				-193898.773	-44155.814	38-22		
38-22	90-02-05	103-44-15	2.232	-0.530	2.168	-193899.303	-44153.646	38-23	2.168	-1.149040
38-23	179-56-26	103-40-41	14.467	-3.421	14.057	-193902.724	-44139.589	38-31	18.393	-62.922453
38-31	89-58-52	13-39-33	15.664	15.221	3.699	-193887.503	-44135.890	38-19	36.149	550.223929
38-19	90-01-59	283-41-32	16.687	3.950	-16.213	-193883.553	-44152.103	38-20	23.635	93.358250
38-20	90-00-38	193-42-10	15.666	-15.220	-3.711	-193898.773	-44155.814	38-22	3.711	-56.481420
合計	540-00-00		64.716	0.000	0.000			倍面積		523.029266
								面積		261.514633
								坪数		79.108176

倍横距面積計算書

地番: 38-6

測点	測角	方向角	距離	DX	DY	X	Y	測点	倍横距	倍面積
38-31		193-44-53				-193917.614	-44143.232	38-10		
38-10	89-56-29	103-41-22	12.021	-2.845	11.680	-193920.459	-44131.552	38-11	11.680	-33.229600
38-11	89-57-22	13-38-44	10.495	10.199	2.476	-193910.260	-44129.076	38-15	25.836	263.501364
38-15	180-06-48	13-45-32	20.501	19.913	4.876	-193890.347	-44124.200	38-18	33.188	660.872644
38-18	89-54-53	283-40-25	12.031	2.844	-11.690	-193887.503	-44135.890	38-19	26.374	75.007656
38-19	89-59-08	193-39-33	15.664	-15.221	-3.699	-193902.724	-44139.589	38-31	10.985	-167.202685
38-31	180-05-20	193-44-53	15.329	-14.890	-3.643	-193917.614	-44143.232	38-10	3.643	-54.244270
合計	720-00-00		86.041	0.000	0.000			倍面積		744.705109
								面積		372.352555
								坪数		112.636648

倍横距面積計算書

地番: 38-7

測点	測角	方向角	距離	DX	DY	X	Y	測点	倍横距	倍面積
38-18		193-45-32				-193910.260	-44129.076	38-15		
38-15	89-53-09	103-38-41	11.178	-2.637	10.863	-193912.897	-44118.213	38-14	10.863	-28.645731
38-14	102-32-37	26-11-18	17.001	15.256	7.503	-193897.641	-44110.710	38-16	29.229	445.917624
38-16	128-57-43	335-09-01	4.990	4.528	-2.097	-193893.113	-44112.807	38-17	34.635	156.827280
38-17	128-29-46	283-38-47	11.724	2.766	-11.393	-193890.347	-44124.200	38-18	21.145	58.487070
38-18	90-06-45	193-45-32	20.501	-19.913	-4.876	-193910.260	-44129.076	38-15	4.876	-97.095788
合計	540-00-00		65.394	0.000	0.000			倍面積		535.490455
								面積		267.745228
								坪数		80.992931

倍横距面積計算書

地番: 38-8

測点	測角	方向角	距離	DX	DY	X	Y	測点	倍横距	倍面積
38-15		193-38-44				-193920.459	-44131.552	38-11		
38-11	89-49-54	103-28-38	5.642	-1.315	5.487	-193921.774	-44126.065	38-12	5.487	-7.215405
38-12	141-35-31	65-04-09	4.987	2.102	4.522	-193919.672	-44121.543	38-13	15.496	32.572592
38-13	141-06-20	26-10-29	7.549	6.775	3.330	-193912.897	-44118.213	38-14	23.348	158.182700
38-14	77-28-12	283-38-41	11.178	2.637	-10.863	-193910.260	-44129.076	38-15	15.815	41.704155
38-15	90-00-03	193-38-44	10.495	-10.199	-2.476	-193920.459	-44131.552	38-11	2.476	-25.252724
合計	540-00-00		39.851	0.000	0.000			倍面積		199.991318
								面積		99.995659
								坪数		30.248687

倍横距面積計算書

地番: 38-9

測点	測角	方向角	距離	DX	DY	X	Y	測点	倍横距	倍面積
38-23		193-39-34				-193914.207	-44157.268	38-9		
38-9	89-59-03	103-38-37	14.444	-3.407	14.036	-193917.614	-44143.232	38-10	14.036	-47.820652
38-10	90-06-16	13-44-53	15.329	14.890	3.643	-193902.724	-44139.589	38-31	31.715	472.236350
38-31	89-55-48	283-40-41	14.467	3.421	-14.057	-193899.303	-44153.646	38-23	21.301	72.870721
38-23	89-58-53	193-39-34	15.338	-14.904	-3.622	-193914.207	-44157.268	38-9	3.622	-53.982288
合計	360-00-00		59.578	0.000	0.000			倍面積		443.304131
								面積		221.652066
								坪数		67.049750

倍横距面積計算書

地番: 38-10

測点	測角	方向角	距離	DX	DY	X	Y	測点	倍横距	倍面積
38-7		193-41-47				-193910.436	-44172.736	38-4		
38-4	90-00-17	103-42-04	15.921	-3.771	15.468	-193914.207	-44157.268	38-9	15.468	-58.329828
38-9	89-57-30	13-39-34	15.338	14.904	3.622	-193899.303	-44153.646	38-23	34.558	515.052432
38-23	90-04-41	283-44-15	2.232	0.530	-2.168	-193898.773	-44155.814	38-22	36.012	19.086360
38-22	179-56-02	283-40-17	13.670	3.231	-13.283	-193895.542	-44169.097	38-8	20.561	66.432591
38-8	90-18-39	193-58-56	1.796	-1.743	-0.434	-193897.285	-44169.531	38-7	6.844	-11.929092
38-7	179-42-51	193-41-47	13.536	-13.151	-3.205	-193910.436	-44172.736	38-4	3.205	-42.148955
合計	720-00-00		62.493	0.000	0.000			倍面積		488.163508
								面積		244.081754
								坪数		73.834731

倍横距面積計算書

地番: 38-11

測点	測角	方向角	距離	DX	DY	X	Y	測点	倍横距	倍面積
38-5		193-43-28				-193906.641	-44188.300	38-3		
38-3	89-58-43	103-42-11	16.020	-3.795	15.564	-193910.436	-44172.736	38-4	15.564	-59.065380
38-4	89-59-36	13-41-47	13.536	13.151	3.205	-193897.285	-44169.531	38-7	34.333	451.513283
38-7	90-02-44	283-44-31	16.013	3.804	-15.555	-193893.481	-44185.086	38-5	21.983	83.623332
38-5	89-58-57	193-43-28	13.547	-13.160	-3.214	-193906.641	-44188.300	38-3	3.214	-42.296240
合計	360-00-00		59.116	0.000	0.000			倍面積		433.774995
								面積		216.887498
								坪数		65.608468

倍横距面積計算書

地番: 38-12

測点	測角	方向角	距離	DX	DY	X	Y	測点	倍横距	倍面積
38-6		283-38-04				-193888.679	-44185.349	38-40		
38-40	90-03-10	193-41-14	18.151	-17.636	-4.295	-193906.315	-44189.644	38-41	-4.295	75.746620
38-41	89-56-50	103-38-04	1.383	-0.326	1.344	-193906.641	-44188.300	38-3	-7.246	2.362196
38-3	90-05-24	13-43-28	13.547	13.160	3.214	-193893.481	-44185.086	38-5	-2.688	-35.374080
38-5	179-51-11	13-34-39	4.605	4.476	1.081	-193889.005	-44184.005	38-6	1.607	7.192932
38-6	90-03-25	283-38-04	1.383	0.326	-1.344	-193888.679	-44185.349	38-40	1.344	0.438144
合計	540-00-00		39.069	0.000	0.000			倍面積		50.365812
								面積		25.182906
								坪数		7.617829

倍横距面積計算書

地番: 38-13

測点	測角	方向角	距離	DX	DY	X	Y	測点	倍横距	倍面積
38-2		103-38-46				-193906.315	-44189.644	38-41		
38-41	90-02-28	13-41-14	18.151	17.636	4.295	-193888.679	-44185.349	38-40	4.295	75.746620
38-40	89-57-37	283-38-51	17.512	4.132	-17.018	-193884.547	-44202.367	38-35	-8.428	-34.824496
38-35	91-44-12	195-23-03	14.569	-14.047	-3.865	-193898.594	-44206.232	38-1	-29.311	411.731617
38-1	133-50-44	149-13-47	5.025	-4.318	2.571	-193902.912	-44203.661	38-2	-30.605	132.152390
38-2	134-24-59	103-38-46	14.424	-3.403	14.017	-193906.315	-44189.644	38-41	-14.017	47.699851
合計	540-00-00		69.681	0.000	0.000			倍面積		632.505982
								面積		316.252991
								坪数		95.666530