

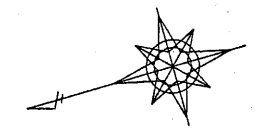


5 街区面積計算書

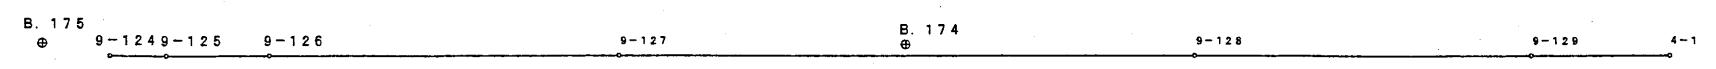

S = 1 : 5 0 0

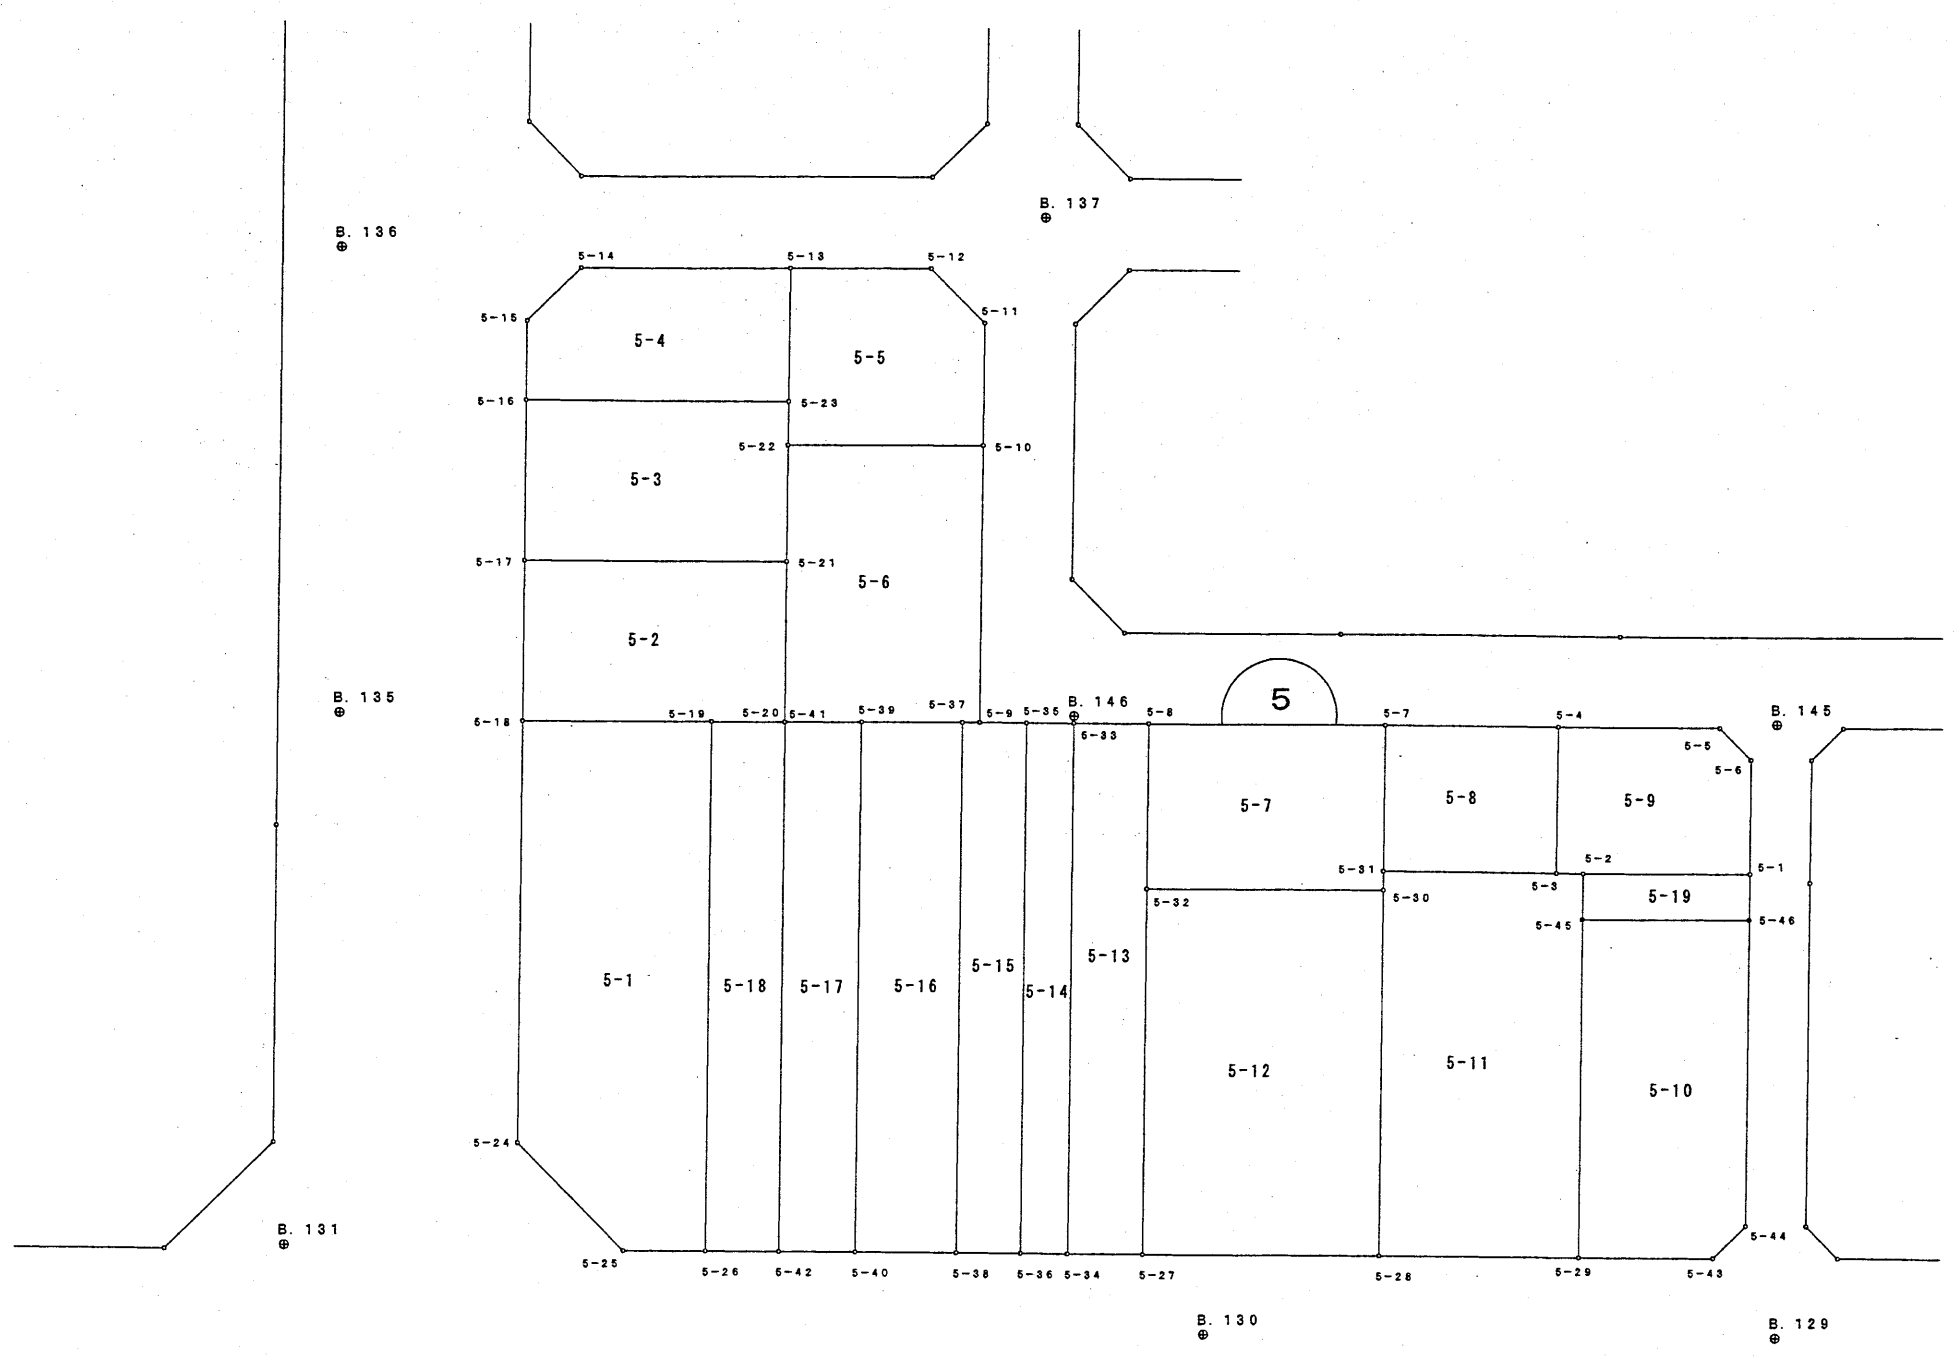

倍横距面積計算書

地番: 5-1

測点	測角	方向角	距離	DX	DY	X	Y	測点	倍横距	倍面積
5-25		196-15-02				-194315.658	-44683.346	5-26		
5-26	90-01-19	106-16-21	34.989	-9.804	33.587	-194325.462	-44649.759	5-19	33.587	-329.286948
5-19	89-55-32	16-11-53	12.550	12.052	3.501	-194313.410	-44646.258	5-18	70.675	851.775100
5-18	90-05-55	286-17-48	27.885	7.825	-26.765	-194305.585	-44673.023	5-24	47.411	370.991075
5-24	134-57-12	241-15-00	10.029	-4.824	-8.793	-194310.409	-44681.816	5-25	11.853	-57.178872
5-25	135-00-02	196-15-02	5.467	-5.249	-1.530	-194315.658	-44683.346	5-26	1.530	-8.030970
合計	540-00-00		90.920	0.000	0.000			倍面積		828.269385
								面積		414.134693
								坪数		125.275745

倍横距面積計算書

地番: 5-2

測点	測角	方向角	距離	DX	DY	X	Y	測点	倍横距	倍面積
5-19		196-15-18				-194330.027	-44651.090	5-20		
5-20	89-59-24	106-14-42	10.610	-2.968	10.186	-194332.995	-44640.904	5-21	10.186	-30.232048
5-21	90-00-32	16-15-14	17.299	16.608	4.842	-194316.387	-44636.062	5-17	25.214	418.754112
5-17	90-01-22	286-16-36	10.622	2.977	-10.196	-194313.410	-44646.258	5-18	19.860	59.123220
5-18	89-55-17	196-11-53	12.550	-12.052	-3.501	-194325.462	-44649.759	5-19	6.163	-74.276476
5-19	180-03-25	196-15-18	4.755	-4.565	-1.331	-194330.027	-44651.090	5-20	1.331	-6.076015
合計	540-00-00		55.836	0.000	0.000			倍面積		367.292793
								面積		183.646397
								坪数		55.553035

倍横距面積計算書

地番: 5-3

測点	測角	方向角	距離	DX	DY	X	Y	測点	倍横距	倍面積
5-17		196-15-14				-194332.995	-44640.904	5-21		
5-21	90-01-57	106-17-11	7.734	-2.169	7.424	-194335.164	-44633.480	5-22	7.424	-16.102656
5-22	180-09-24	106-26-35	2.893	-0.819	2.775	-194335.983	-44630.705	5-23	17.623	-14.433237
5-23	89-47-05	16-13-40	17.316	16.626	4.839	-194319.357	-44625.866	5-16	25.237	419.590362
5-16	90-00-45	286-14-25	10.620	2.970	-10.196	-194316.387	-44636.062	5-17	19.880	59.043600
5-17	90-00-49	196-15-14	17.299	-16.608	-4.842	-194332.995	-44640.904	5-21	4.842	-80.415936
合計	540-00-00		55.862	0.000	0.000			倍面積		367.682133
								面積		183.841067
								坪数		55.611923

倍横距面積計算書

地番: 5-4

測点	測角	方向角	距離	DX	DY	X	Y	測点	倍横距	倍面積
5-16		196-13-40				-194335.983	-44630.705	5-23		
5-23	90-06-53	106-20-33	8.782	-2.471	8.427	-194338.454	-44622.278	5-13	8.427	-20.823117
5-13	89-51-35	16-12-08	13.783	13.236	3.846	-194325.218	-44618.432	5-14	20.700	273.985200
5-14	135-15-57	331-28-05	5.004	4.396	-2.390	-194320.822	-44620.822	5-15	22.156	97.397776
5-15	134-43-39	286-11-44	5.252	1.465	-5.044	-194319.357	-44625.866	5-16	14.722	21.567730
5-16	90-01-56	196-13-40	17.316	-16.626	-4.839	-194335.983	-44630.705	5-23	4.839	-80.453214
合計	540-00-00		50.137	0.000	0.000			倍面積		291.674375
								面積		145.837188
								坪数		44.115749

倍横距面積計算書

地番: 5-5

測点	測角	方向角	距離	DX	DY	X	Y	測点	倍横距	倍面積
5-22		196-08-20				-194347.363	-44637.010	5-10		
5-10	90-07-30	106-15-50	8.105	-2.270	7.781	-194349.633	-44629.229	5-11	7.781	-17.662870
5-11	135-01-41	61-17-31	5.011	2.407	4.395	-194347.226	-44624.834	5-12	19.957	48.036499
5-12	134-57-12	16-14-43	9.137	8.772	2.556	-194338.454	-44622.278	5-13	26.908	236.036976
5-13	90-05-50	286-20-33	8.782	2.471	-8.427	-194335.983	-44630.705	5-23	21.037	51.982427
5-23	180-06-02	286-26-35	2.893	0.819	-2.775	-194335.164	-44633.480	5-22	9.835	8.054865
5-22	89-41-45	196-08-20	12.699	-12.199	-3.530	-194347.363	-44637.010	5-10	3.530	-43.062470
合計	720-00-00		46.627	0.000	0.000			倍面積		283.385427
								面積		141.692714
								坪数		42.862046

倍横距面積計算書

地番: 5-6

測点	測角	方向角	距離	DX	DY	X	Y	測点	倍横距	倍面積
5-37		196-09-08				-194342.223	-44654.623	5-9		
5-9	90-07-00	106-16-08	18.348	-5.140	17.613	-194347.363	-44637.010	5-10	17.613	-90.530820
5-10	89-52-12	16-08-20	12.699	12.199	3.530	-194335.164	-44633.480	5-22	38.756	472.784444
5-22	90-08-51	286-17-11	7.734	2.169	-7.424	-194332.995	-44640.904	5-21	34.862	75.615678
5-21	179-57-31	286-14-42	10.610	2.968	-10.186	-194330.027	-44651.090	5-20	17.252	51.203936
5-20	91-06-32	197-21-14	0.017	-0.016	-0.005	-194330.043	-44651.095	5-41	7.061	-0.112976
5-41	178-47-49	196-09-03	4.983	-4.786	-1.386	-194334.829	-44652.481	5-39	5.670	-27.136620
5-39	180-00-21	196-09-24	6.594	-6.334	-1.835	-194341.163	-44654.316	5-37	2.449	-15.511966
5-37	179-59-44	196-09-08	1.104	-1.060	-0.307	-194342.223	-44654.623	5-9	0.307	-0.325420
合計	1080-00-00		62.089	0.000	0.000			倍面積		465.986256
								面積		232.993128
								坪数		70.480421

倍横距面積計算書

地番: 5-7

測点	測角	方向角	距離	DX	DY	X	Y	測点	倍横距	倍面積
5-32		196-13-47				-194364.891	-44672.590	5-30		
5-30	89-44-28	105-58-15	1.243	-0.342	1.195	-194365.233	-44671.395	5-31	1.195	-0.408690
5-31	180-20-31	106-18-46	9.659	-2.713	9.270	-194367.946	-44662.125	5-7	11.660	-31.633580
5-7	89-55-40	16-14-26	15.551	14.930	4.349	-194353.016	-44657.776	5-8	25.279	377.415470
5-8	90-04-02	286-18-28	10.905	3.062	-10.466	-194349.954	-44668.242	5-32	19.162	58.674044
5-32	89-55-19	196-13-47	15.557	-14.937	-4.348	-194364.891	-44672.590	5-30	4.348	-64.946076
合計	540-00-00		52.915	0.000	0.000			倍面積		339.101168
								面積		169.550584
								坪数		51.289052

倍横距面積計算書

地番: 5-8

測点	測角	方向角	距離	DX	DY	X	Y	測点	倍横距	倍面積
5-31		196-19-24				-194376.221	-44674.613	5-3		
5-3	89-54-30	106-13-54	9.674	-2.704	9.288	-194378.925	-44665.325	5-4	9.288	-25.114752
5-4	90-01-04	16-14-58	11.436	10.979	3.200	-194367.946	-44662.125	5-7	21.776	239.078704
5-7	90-03-48	286-18-46	9.659	2.713	-9.270	-194365.233	-44671.395	5-31	15.706	42.610378
5-31	90-00-38	196-19-24	11.450	-10.988	-3.218	-194376.221	-44674.613	5-3	3.218	-35.359384
合計	360-00-00		42.219	0.000	0.000			倍面積		221.214946
								面積		110.607473
								坪数		33.458761

倍横距面積計算書

地番: 5-9

測点	測角	方向角	距離	DX	DY	X	Y	測点	倍横距	倍面積
5-2		196-12-48				-194388.465	-44678.177	5-1		
5-1	90-00-38	106-13-26	7.549	-2.109	7.248	-194390.574	-44670.929	5-6	7.248	-15.286032
5-6	135-38-44	61-52-10	2.963	1.397	2.613	-194389.177	-44668.316	5-5	17.109	23.901273
5-5	134-23-42	16-15-52	10.679	10.252	2.991	-194378.925	-44665.325	5-4	22.713	232.853676
5-4	89-58-02	286-13-54	9.674	2.704	-9.288	-194376.221	-44674.613	5-3	16.416	44.388864
5-3	90-05-45	196-19-39	1.771	-1.700	-0.498	-194377.921	-44675.111	5-2	6.630	-11.271000
5-2	179-53-09	196-12-48	10.981	-10.544	-3.066	-194388.465	-44678.177	5-1	3.066	-32.327904
合計	720-00-00		43.617	0.000	0.000			倍面積		242.258877
								面積		121.129439
								坪数		36.641655

倍横距面積計算書

地番: 5-10

測点	測角	方向角	距離	DX	DY	X	Y	測点	倍横距	倍面積
5-44		106-15-51				-194387.618	-44681.079	5-46		
5-46	89-56-39	16-12-30	10.980	10.544	3.065	-194377.074	-44678.014	5-45	3.065	32.317360
5-45	90-03-16	286-15-46	22.318	6.250	-21.425	-194370.824	-44699.439	5-29	-15.295	-95.593750
5-29	89-59-35	196-15-21	8.849	-8.495	-2.477	-194379.319	-44701.916	5-43	-39.197	332.978515
5-43	135-13-58	151-29-19	3.002	-2.638	1.433	-194381.957	-44700.483	5-44	-40.241	106.155758
5-44	134-46-32	106-15-51	20.213	-5.661	19.404	-194387.618	-44681.079	5-46	-19.404	109.846044
合計	540-00-00		65.362	0.000	0.000			倍面積		485.703927
								面積		242.851964
								坪数		73.462719

倍横距面積計算書

地番: 5-11

測点	測角	方向角	距離	DX	DY	X	Y	測点	倍横距	倍面積
5-28		196-16-04				-194370.824	-44699.439	5-29		
5-29	89-59-42	106-15-46	22.318	-6.250	21.425	-194377.074	-44678.014	5-45	21.425	-133.906250
5-45	180-00-10	106-15-56	3.024	-0.847	2.903	-194377.921	-44675.111	5-2	45.753	-38.752791
5-2	90-03-43	16-19-39	1.771	1.700	0.498	-194376.221	-44674.613	5-3	49.154	83.561800
5-3	179-59-45	16-19-24	11.450	10.988	3.218	-194365.233	-44671.395	5-31	52.870	580.935560
5-31	89-38-51	285-58-15	1.243	0.342	-1.195	-194364.891	-44672.590	5-30	54.893	18.773406
5-30	180-16-07	286-14-22	24.112	6.743	-23.150	-194358.148	-44695.740	5-28	30.548	205.985164
5-28	90-01-42	196-16-04	13.205	-12.676	-3.699	-194370.824	-44699.439	5-29	3.699	-46.888524
合計	900-00-00		77.123	0.000	0.000			倍面積		669.708365
								面積		334.854183
								坪数		101.293390

倍横距面積計算書

地番: 5-12

測点	測角	方向角	距離	DX	DY	X	Y	測点	倍横距	倍面積
5-27		196-14-46				-194358.148	-44695.740	5-28		
5-28	89-59-36	106-14-22	24.112	-6.743	23.150	-194364.891	-44672.590	5-30	23.150	-156.100450
5-30	89-59-25	16-13-47	15.557	14.937	4.348	-194349.954	-44668.242	5-32	50.648	756.529176
5-32	89-59-26	286-13-13	24.108	6.734	-23.148	-194343.220	-44691.390	5-27	31.848	214.464432
5-27	90-01-33	196-14-46	15.549	-14.928	-4.350	-194358.148	-44695.740	5-28	4.350	-64.936800
合計	360-00-00		79.326	0.000	0.000			倍面積		749.956358
								面積		374.978179
								坪数		113.430899

倍横距面積計算書

地番: 5-13

測点	測角	方向角	距離	DX	DY	X	Y	測点	倍横距	倍面積
5-8		16-17-23				-194348.191	-44656.366	5-33		
5-33	89-57-25	286-14-48	35.014	9.796	-33.616	-194338.395	-44689.982	5-34	-33.616	-329.302336
5-34	90-01-17	196-16-05	5.026	-4.825	-1.408	-194343.220	-44691.390	5-27	-68.640	331.188000
5-27	89-57-08	106-13-13	24.108	-6.734	23.148	-194349.954	-44668.242	5-32	-46.900	315.824600
5-32	180-05-15	106-18-28	10.905	-3.062	10.466	-194353.016	-44657.776	5-8	-13.286	40.681732
5-8	89-58-55	16-17-23	5.027	4.825	1.410	-194348.191	-44656.366	5-33	-1.410	-6.803250
合計	540-00-00		80.080	0.000	0.000			倍面積		351.588746
								面積		175.794373
								坪数		53.177798

倍横距面積計算書

地番: 5-14

測点	測角	方向角	距離	DX	DY	X	Y	測点	倍横距	倍面積
5-33		16-16-03				-194345.189	-44655.490	5-35		
5-35	89-58-45	286-14-48	35.014	9.796	-33.616	-194335.393	-44689.106	5-36	-33.616	-329.302336
5-36	90-01-15	196-16-03	3.127	-3.002	-0.876	-194338.395	-44689.982	5-34	-68.108	204.460216
5-34	89-58-45	106-14-48	35.014	-9.796	33.616	-194348.191	-44656.366	5-33	-35.368	346.464928
5-33	90-01-15	16-16-03	3.127	3.002	0.876	-194345.189	-44655.490	5-35	-0.876	-2.629752
合計	360-00-00		76.282	0.000	0.000			倍面積		218.993056
								面積		109.496528
								坪数		33.122700

倍横距面積計算書

地番: 5-15

測点	測角	方向角	距離	DX	DY	X	Y	測点	倍横距	倍面積
5-9		16-09-08				-194341.163	-44654.316	5-37		
5-37	90-05-41	286-14-49	35.013	9.796	-33.615	-194331.367	-44687.931	5-38	-33.615	-329.292540
5-38	90-01-23	196-16-12	4.194	-4.026	-1.175	-194335.393	-44689.106	5-36	-68.405	275.398530
5-36	89-58-36	106-14-48	35.014	-9.796	33.616	-194345.189	-44655.490	5-35	-35.964	352.303344
5-35	90-02-52	16-17-40	3.090	2.966	0.867	-194342.223	-44654.623	5-9	-1.481	-4.392646
5-9	179-51-28	16-09-08	1.104	1.060	0.307	-194341.163	-44654.316	5-37	-0.307	-0.325420
合計	540-00-00		78.415	0.000	0.000			倍面積		293.691268
								面積		146.845634
								坪数		44.420804

倍横距面積計算書

地番: 5-16

測点	測角	方向角	距離	DX	DY	X	Y	測点	倍横距	倍面積
5-37		16-09-24				-194334.829	-44652.481	5-39		
5-39	90-05-24	286-14-48	35.000	9.792	-33.602	-194325.037	-44686.083	5-40	-33.602	-329.030784
5-40	90-01-41	196-16-29	6.594	-6.330	-1.848	-194331.367	-44687.931	5-38	-69.052	437.099160
5-38	89-58-20	106-14-49	35.013	-9.796	33.615	-194341.163	-44654.316	5-37	-37.285	365.243860
5-37	89-54-35	16-09-24	6.594	6.334	1.835	-194334.829	-44652.481	5-39	-1.835	-11.622890
合計	360-00-00		83.201	0.000	0.000			倍面積		461.689346
								面積		230.844673
								坪数		69.830514

倍横距面積計算書

地番: 5-17

測点	測角	方向角	距離	DX	DY	X	Y	測点	倍横距	倍面積
5-39		16-09-03				-194330.043	-44651.095	5-41		
5-41	90-05-50	286-14-53	34.990	9.790	-33.592	-194320.253	-44684.687	5-42	-33.592	-328.865680
5-42	90-01-10	196-16-03	4.984	-4.784	-1.396	-194325.037	-44686.083	5-40	-68.580	328.086720
5-40	89-58-45	106-14-48	35.000	-9.792	33.602	-194334.829	-44652.481	5-39	-36.374	356.174208
5-39	89-54-15	16-09-03	4.983	4.786	1.386	-194330.043	-44651.095	5-41	-1.386	-6.633396
合計	360-00-00		79.957	0.000	0.000			倍面積		348.761852
								面積		174.380926
								坪数		52.750230

倍横距面積計算書


地番: 5-18

測点	測角	方向角	距離	DX	DY	X	Y	測点	倍横距	倍面積
5-26		196-16-09				-194320.253	-44684.687	5-42		
5-42	89-58-44	106-14-53	34.990	-9.790	33.592	-194330.043	-44651.095	5-41	33.592	-328.865680
5-41	91-06-21	17-21-14	0.017	0.016	0.005	-194330.027	-44651.090	5-20	67.189	1.075024
5-20	178-54-04	16-15-18	4.755	4.565	1.331	-194325.462	-44649.759	5-19	68.525	312.816625
5-19	90-01-03	286-16-21	34.989	9.804	-33.587	-194315.658	-44683.346	5-26	36.269	355.581276
5-26	89-59-48	196-16-09	4.787	-4.595	-1.341	-194320.253	-44684.687	5-42	1.341	-6.161895
合計	540-00-00		79.538	0.000	0.000			倍面積		334.445350
								面積		167.222675
								坪数		50.584859


倍横距面積計算書

地番: 5-19

測点	測角	方向角	距離	DX	DY	X	Y	測点	倍横距	倍面積
5-2		286-15-56				-194377.074	-44678.014	5-45		
5-45	89-56-34	196-12-30	10.980	-10.544	-3.065	-194387.618	-44681.079	5-46	-3.065	32.317360
5-46	90-03-45	106-16-15	3.023	-0.847	2.902	-194388.465	-44678.177	5-1	-3.228	2.734116
5-1	89-56-33	16-12-48	10.981	10.544	3.066	-194377.921	-44675.111	5-2	2.740	28.890560
5-2	90-03-08	286-15-56	3.024	0.847	-2.903	-194377.074	-44678.014	5-45	2.903	2.458841
合計	360-00-00		28.008	0.000	0.000			倍面積		66.400877
								面積		33.200439
								坪数		10.043133
								総計		3693.902257
								坪数		1117.405433

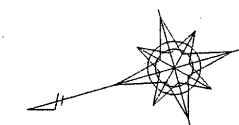

S = 1 : 5 0 0

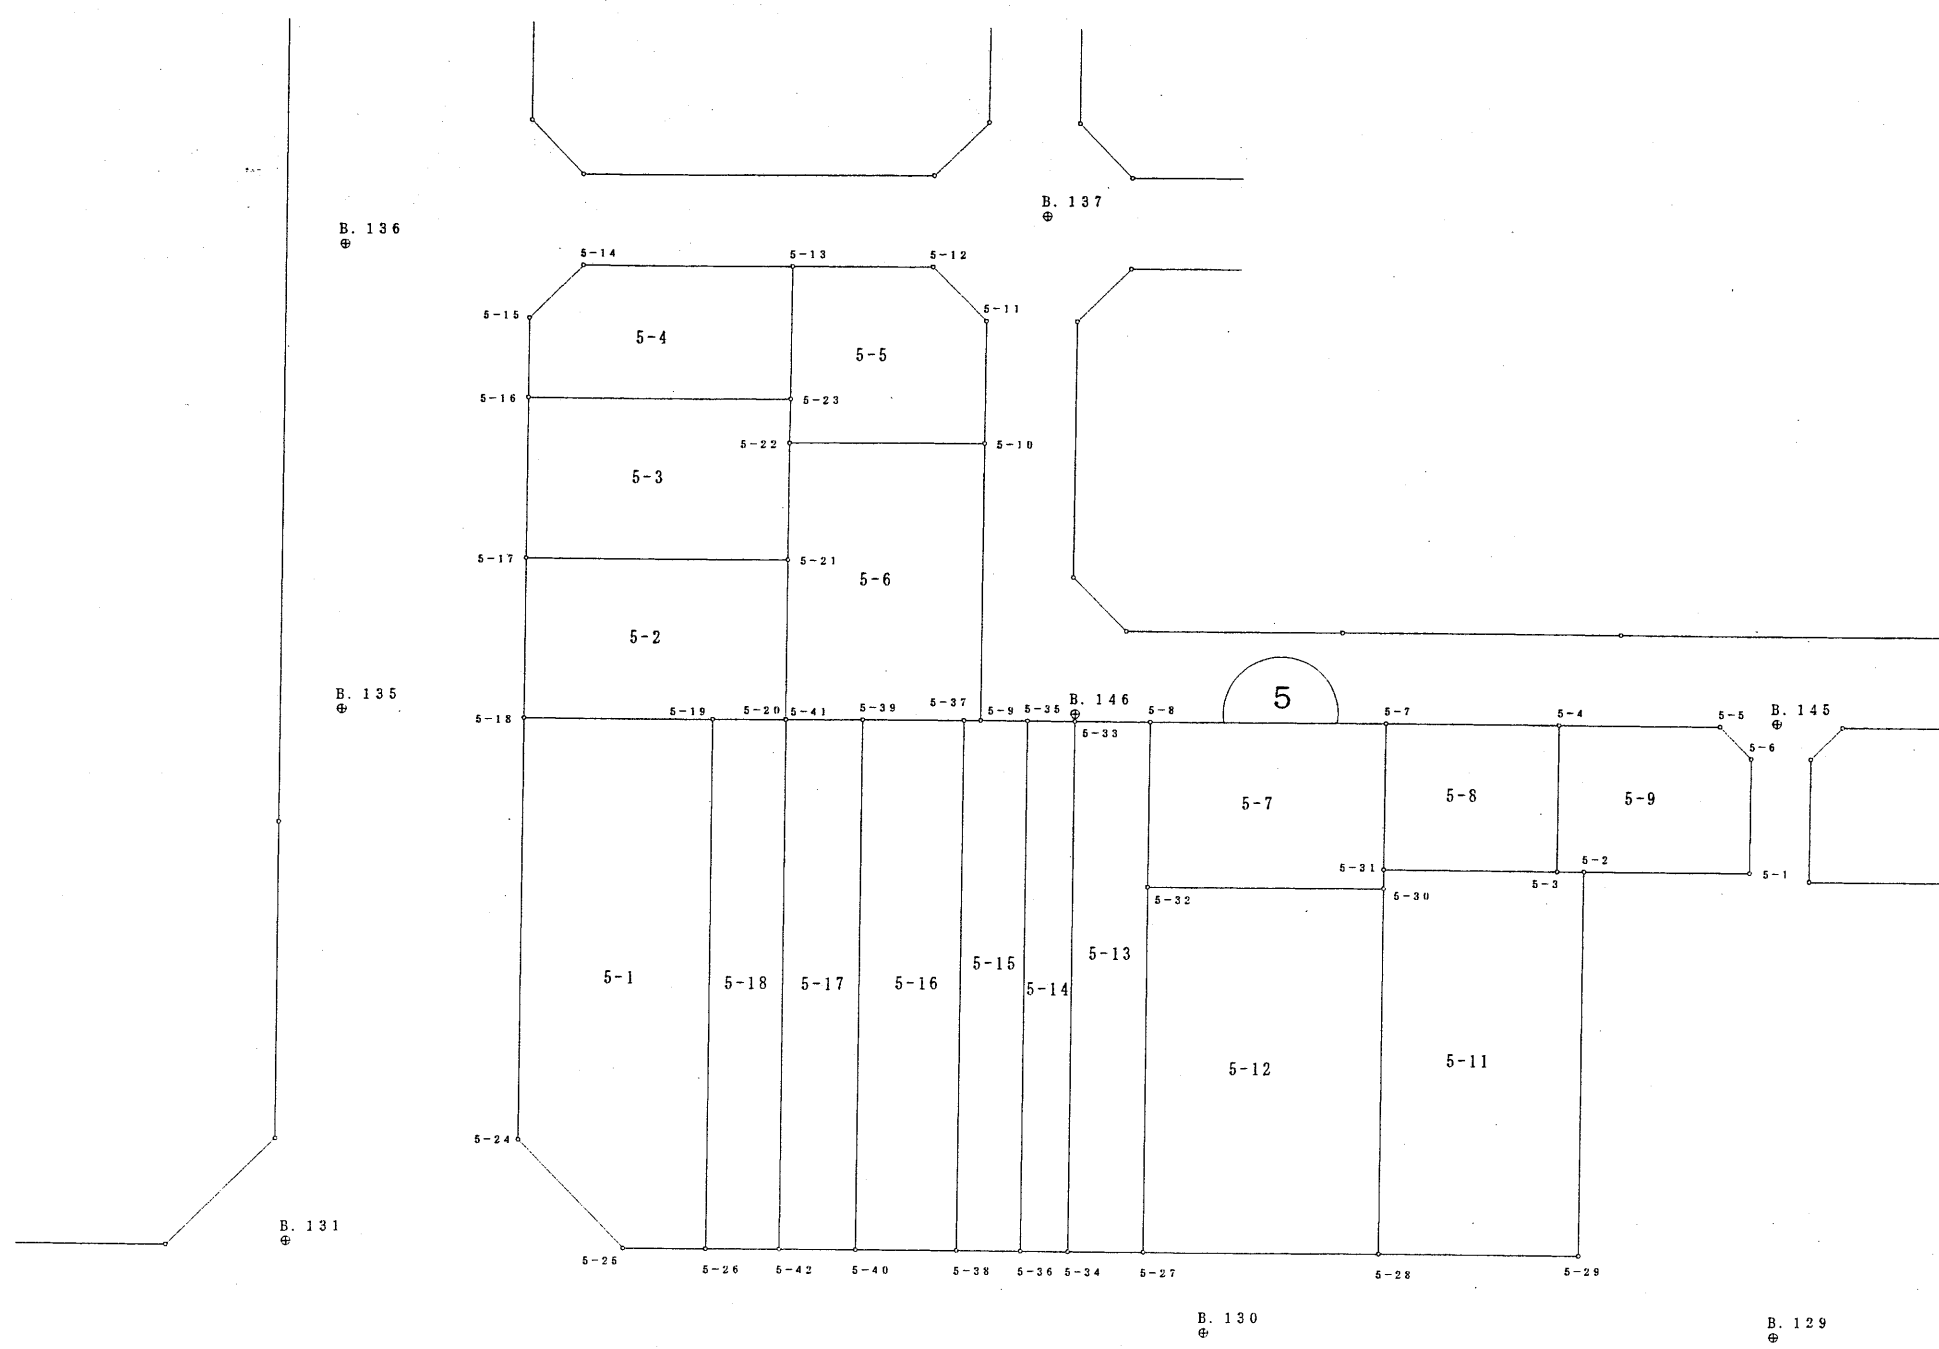

倍横距面積計算書

地番: 5-1

測点	測角	方向角	距離	DX	DY	X	Y	測点	倍横距	倍面積
5-25		196-15-02				-194315.658	-44683.346	5-26		
5-26	90-01-19	106-16-21	34.989	-9.804	33.587	-194325.462	-44649.759	5-19	33.587	-329.286948
5-19	89-55-32	16-11-53	12.550	12.052	3.501	-194313.410	-44646.258	5-18	70.675	851.775100
5-18	90-05-55	286-17-48	27.885	7.825	-26.765	-194305.585	-44673.023	5-24	47.411	370.991075
5-24	134-57-12	241-15-00	10.029	-4.824	-8.793	-194310.409	-44681.816	5-25	11.853	-57.178872
5-25	135-00-02	196-15-02	5.467	-5.249	-1.530	-194315.658	-44683.346	5-26	1.530	-8.030970
合計	540-00-00		90.920	0.000	0.000			倍面積		828.269385
								面積		414.134693
								坪数		125.275745

倍横距面積計算書

地番: 5-2

測点	測角	方向角	距離	DX	DY	X	Y	測点	倍横距	倍面積
5-19		196-15-18				-194330.027	-44651.090	5-20		
5-20	89-59-24	106-14-42	10.610	-2.968	10.186	-194332.995	-44640.904	5-21	10.186	-30.232048
5-21	90-00-32	16-15-14	17.299	16.608	4.842	-194316.387	-44636.062	5-17	25.214	418.754112
5-17	90-01-22	286-16-36	10.622	2.977	-10.196	-194313.410	-44646.258	5-18	19.860	59.123220
5-18	89-55-17	196-11-53	12.550	-12.052	-3.501	-194325.462	-44649.759	5-19	6.163	-74.276476
5-19	180-03-25	196-15-18	4.755	-4.565	-1.331	-194330.027	-44651.090	5-20	1.331	-6.076015
合計	540-00-00		55.836	0.000	0.000			倍面積		367.292793
								面積		183.646397
								坪数		55.553035

倍横距面積計算書

地番: 5-3

測点	測角	方向角	距離	DX	DY	X	Y	測点	倍横距	倍面積
5-17		196-15-14				-194332.995	-44640.904	5-21		
5-21	90-01-57	106-17-11	7.734	-2.169	7.424	-194335.164	-44633.480	5-22	7.424	-16.102656
5-22	180-09-24	106-26-35	2.893	-0.819	2.775	-194335.983	-44630.705	5-23	17.623	-14.433237
5-23	89-47-05	16-13-40	17.316	16.626	4.839	-194319.357	-44625.866	5-16	25.237	419.590362
5-16	90-00-45	286-14-25	10.620	2.970	-10.196	-194316.387	-44636.062	5-17	19.880	59.043600
5-17	90-00-49	196-15-14	17.299	-16.608	-4.842	-194332.995	-44640.904	5-21	4.842	-80.415936
合計	540-00-00		55.862	0.000	0.000			倍面積		367.682133
								面積		183.841067
								坪数		55.611923

倍横距面積計算書

地番: 5-4

測点	測角	方向角	距離	DX	DY	X	Y	測点	倍横距	倍面積
5-16		196-13-40				-194335.983	-44630.705	5-23		
5-23	90-06-53	106-20-33	8.782	-2.471	8.427	-194338.454	-44622.278	5-13	8.427	-20.823117
5-13	89-51-35	16-12-08	13.783	13.236	3.846	-194325.218	-44618.432	5-14	20.700	273.985200
5-14	135-15-57	331-28-05	5.004	4.396	-2.390	-194320.822	-44620.822	5-15	22.156	97.397776
5-15	134-43-39	286-11-44	5.252	1.465	-5.044	-194319.357	-44625.866	5-16	14.722	21.567730
5-16	90-01-56	196-13-40	17.316	-16.626	-4.839	-194335.983	-44630.705	5-23	4.839	-80.453214
合計	540-00-00		50.137	0.000	0.000					
								倍面積		291.674375
								面積		145.837188
								坪数		44.115749

倍横距面積計算書

地番: 5-5

測点	測角	方向角	距離	DX	DY	X	Y	測点	倍横距	倍面積
5-22		196-08-20				-194347.363	-44637.010	5-10		
5-10	90-07-30	106-15-50	8.105	-2.270	7.781	-194349.633	-44629.229	5-11	7.781	-17.662870
5-11	135-01-41	61-17-31	5.011	2.407	4.395	-194347.226	-44624.834	5-12	19.957	48.036499
5-12	134-57-12	16-14-43	9.137	8.772	2.556	-194338.454	-44622.278	5-13	26.908	236.036976
5-13	90-05-50	286-20-33	8.782	2.471	-8.427	-194335.983	-44630.705	5-23	21.037	51.982427
5-23	180-06-02	286-26-35	2.893	0.819	-2.775	-194335.164	-44633.480	5-22	9.835	8.054865
5-22	89-41-45	196-08-20	12.699	-12.199	-3.530	-194347.363	-44637.010	5-10	3.530	-43.062470
合計	720-00-00		46.627	0.000	0.000			倍面積		283.385427
								面積		141.692714
								坪数		42.862046

倍横距面積計算書

地番: 5-6

測点	測角	方向角	距離	DX	DY	X	Y	測点	倍横距	倍面積
5-37		196-09-08				-194342.223	-44654.623	5-9		
5-9	90-07-00	106-16-08	18.348	-5.140	17.613	-194347.363	-44637.010	5-10	17.613	-90.530820
5-10	89-52-12	16-08-20	12.699	12.199	3.530	-194335.164	-44633.480	5-22	38.756	472.784444
5-22	90-08-51	286-17-11	7.734	2.169	-7.424	-194332.995	-44640.904	5-21	34.862	75.615678
5-21	179-57-31	286-14-42	10.610	2.968	-10.186	-194330.027	-44651.090	5-20	17.252	51.203936
5-20	91-06-32	197-21-14	0.017	-0.016	-0.005	-194330.043	-44651.095	5-41	7.061	-0.112976
5-41	178-47-49	196-09-03	4.983	-4.786	-1.386	-194334.829	-44652.481	5-39	5.670	-27.136620
5-39	180-00-21	196-09-24	6.594	-6.334	-1.835	-194341.163	-44654.316	5-37	2.449	-15.511966
5-37	179-59-44	196-09-08	1.104	-1.060	-0.307	-194342.223	-44654.623	5-9	0.307	-0.325420
合計	1080-00-00		62.089	0.000	0.000			倍面積		465.986256
								面積		232.993128
								坪数		70.480421

倍横距面積計算書

地番: 5-7

測点	測角	方向角	距離	DX	DY	X	Y	測点	倍横距	倍面積
5-32		196-13-47				-194364.891	-44672.590	5-30		
5-30	89-44-28	105-58-15	1.243	-0.342	1.195	-194365.233	-44671.395	5-31	1.195	-0.408690
5-31	180-20-31	106-18-46	9.659	-2.713	9.270	-194367.946	-44662.125	5-7	11.660	-31.633580
5-7	89-55-40	16-14-26	15.551	14.930	4.349	-194353.016	-44657.776	5-8	25.279	377.415470
5-8	90-04-02	286-18-28	10.905	3.062	-10.466	-194349.954	-44668.242	5-32	19.162	58.674044
5-32	89-55-19	196-13-47	15.557	-14.937	-4.348	-194364.891	-44672.590	5-30	4.348	-64.946076
合計	540-00-00		52.915	0.000	0.000			倍面積		339.101168
								面積		169.550584
								坪数		51.289052

倍横距面積計算書

地番: 5-8

測点	測角	方向角	距離	DX	DY	X	Y	測点	倍横距	倍面積
5-31		196-19-24				-194376.221	-44674.613	5-3		
5-3	89-54-30	106-13-54	9.674	-2.704	9.288	-194378.925	-44665.325	5-4	9.288	-25.114752
5-4	90-01-04	16-14-58	11.436	10.979	3.200	-194367.946	-44662.125	5-7	21.776	239.078704
5-7	90-03-48	286-18-46	9.659	2.713	-9.270	-194365.233	-44671.395	5-31	15.706	42.610378
5-31	90-00-38	196-19-24	11.450	-10.988	-3.218	-194376.221	-44674.613	5-3	3.218	-35.359384
合計	360-00-00		42.219	0.000	0.000			倍面積		221.214946
								面積		110.607473
								坪数		33.458761

倍横距面積計算書

地番: 5-9

測点	測角	方向角	距離	DX	DY	X	Y	測点	倍横距	倍面積
5-2		196-12-48				-194388.465	-44678.177	5-1		
5-1	90-00-38	106-13-26	7.549	-2.109	7.248	-194390.574	-44670.929	5-6	7.248	-15.286032
5-6	135-38-44	61-52-10	2.963	1.397	2.613	-194389.177	-44668.316	5-5	17.109	23.901273
5-5	134-23-42	16-15-52	10.679	10.252	2.991	-194378.925	-44665.325	5-4	22.713	232.853676
5-4	89-58-02	286-13-54	9.674	2.704	-9.288	-194376.221	-44674.613	5-3	16.416	44.388864
5-3	90-05-45	196-19-39	1.771	-1.700	-0.498	-194377.921	-44675.111	5-2	6.630	-11.271000
5-2	179-53-09	196-12-48	10.981	-10.544	-3.066	-194388.465	-44678.177	5-1	3.066	-32.327904
合計	720-00-00		43.617	0.000	0.000			倍面積		242.258877
								面積		121.129439
								坪数		36.641655

倍横距面積計算書

地番: 5-11

測点	測角	方向角	距離	DX	DY	X	Y	測点	倍横距	倍面積
5-28		196-16-04				-194370.824	-44699.439	5-29		
5-29	89-59-43	106-15-47	25.342	-7.097	24.328	-194377.921	-44675.111	5-2	24.328	-172.655816
5-2	90-03-52	16-19-39	1.771	1.700	0.498	-194376.221	-44674.613	5-3	49.154	83.561800
5-3	179-59-45	16-19-24	11.450	10.988	3.218	-194365.233	-44671.395	5-31	52.870	580.935560
5-31	89-38-51	285-58-15	1.243	0.342	-1.195	-194364.891	-44672.590	5-30	54.893	18.773406
5-30	180-16-07	286-14-22	24.112	6.743	-23.150	-194358.148	-44695.740	5-28	30.548	205.985164
5-28	90-01-42	196-16-04	13.205	-12.676	-3.699	-194370.824	-44699.439	5-29	3.699	-46.888524
合計	720-00-00		77.123	0.000	0.000			倍面積		669.711590
								面積		334.855795
								坪数		101.293878

倍横距面積計算書

地番: 5-12

測点	測角	方向角	距離	DX	DY	X	Y	測点	倍横距	倍面積
5-27		196-14-46				-194358.148	-44695.740	5-28		
5-28	89-59-36	106-14-22	24.112	-6.743	23.150	-194364.891	-44672.590	5-30	23.150	-156.100450
5-30	89-59-25	16-13-47	15.557	14.937	4.348	-194349.954	-44668.242	5-32	50.648	756.529176
5-32	89-59-26	286-13-13	24.108	6.734	-23.148	-194343.220	-44691.390	5-27	31.848	214.464432
5-27	90-01-33	196-14-46	15.549	-14.928	-4.350	-194358.148	-44695.740	5-28	4.350	-64.936800
合計	360-00-00		79.326	0.000	0.000			倍面積		749.956358
								面積		374.978179
								坪数		113.430899

倍横距面積計算書

地番: 5-13

測点	測角	方向角	距離	DX	DY	X	Y	測点	倍横距	倍面積
5-8		16-17-23				-194348.191	-44656.366	5-33		
5-33	89-57-25	286-14-48	35.014	9.796	-33.616	-194338.395	-44689.982	5-34	-33.616	-329.302336
5-34	90-01-17	196-16-05	5.026	-4.825	-1.408	-194343.220	-44691.390	5-27	-68.640	331.188000
5-27	89-57-08	106-13-13	24.108	-6.734	23.148	-194349.954	-44668.242	5-32	-46.900	315.824600
5-32	180-05-15	106-18-28	10.905	-3.062	10.466	-194353.016	-44657.776	5-8	-13.286	40.681732
5-8	89-58-55	16-17-23	5.027	4.825	1.410	-194348.191	-44656.366	5-33	-1.410	-6.803250
合計	540-00-00		80.080	0.000	0.000			倍面積		351.588746
								面積		175.794373
								坪数		53.177798

倍横距面積計算書

地番: 5-14

測点	測角	方向角	距離	DX	DY	X	Y	測点	倍横距	倍面積
5-33		16-16-03				-194345.189	-44655.490	5-35		
5-35	89-58-45	286-14-48	35.014	9.796	-33.616	-194335.393	-44689.106	5-36	-33.616	-329.302336
5-36	90-01-15	196-16-03	3.127	-3.002	-0.876	-194338.395	-44689.982	5-34	-68.108	204.460216
5-34	89-58-45	106-14-48	35.014	-9.796	33.616	-194348.191	-44656.366	5-33	-35.368	346.464928
5-33	90-01-15	16-16-03	3.127	3.002	0.876	-194345.189	-44655.490	5-35	-0.876	-2.629752
合計	360-00-00		76.282	0.000	0.000			倍面積		218.993056
								面積		109.496528
								坪数		33.122700

倍横距面積計算書

地番: 5-15

測点	測角	方向角	距離	DX	DY	X	Y	測点	倍横距	倍面積
5-9		16-09-08				-194341.163	-44654.316	5-37		
5-37	90-05-41	286-14-49	35.013	9.796	-33.615	-194331.367	-44687.931	5-38	-33.615	-329.292540
5-38	90-01-23	196-16-12	4.194	-4.026	-1.175	-194335.393	-44689.106	5-36	-68.405	275.398530
5-36	89-58-36	106-14-48	35.014	-9.796	33.616	-194345.189	-44655.490	5-35	-35.964	352.303344
5-35	90-02-52	16-17-40	3.090	2.966	0.867	-194342.223	-44654.623	5-9	-1.481	-4.392646
5-9	179-51-28	16-09-08	1.104	1.060	0.307	-194341.163	-44654.316	5-37	-0.307	-0.325420
合計	540-00-00		78.415	0.000	0.000			倍面積		293.691268
								面積		146.845634
								坪数		44.420804

倍横距面積計算書

地番: 5-16

測点	測角	方向角	距離	DX	DY	X	Y	測点	倍横距	倍面積
5-37		16-09-24				-194334.829	-44652.481	5-39		
5-39	90-05-24	286-14-48	35.000	9.792	-33.602	-194325.037	-44686.083	5-40	-33.602	-329.030784
5-40	90-01-41	196-16-29	6.594	-6.330	-1.848	-194331.367	-44687.931	5-38	-69.052	437.099160
5-38	89-58-20	106-14-49	35.013	-9.796	33.615	-194341.163	-44654.316	5-37	-37.285	365.243860
5-37	89-54-35	16-09-24	6.594	6.334	1.835	-194334.829	-44652.481	5-39	-1.835	-11.622890
合計	360-00-00		83.201	0.000	0.000			倍面積		461.689346
								面積		230.844673
								坪数		69.830514

倍横距面積計算書

地番: 5-17

測点	測角	方向角	距離	DX	DY	X	Y	測点	倍横距	倍面積
5-39		16-09-03				-194330.043	-44651.095	5-41		
5-41	90-05-50	286-14-53	34.990	9.790	-33.592	-194320.253	-44684.687	5-42	-33.592	-328.865680
5-42	90-01-10	196-16-03	4.984	-4.784	-1.396	-194325.037	-44686.083	5-40	-68.580	328.086720
5-40	89-58-45	106-14-48	35.000	-9.792	33.602	-194334.829	-44652.481	5-39	-36.374	356.174208
5-39	89-54-15	16-09-03	4.983	4.786	1.386	-194330.043	-44651.095	5-41	-1.386	-6.633396
合計	360-00-00		79.957	0.000	0.000			倍面積		348.761852
								面積		174.380926
								坪数		52.750230

倍横距面積計算書

地番: 5-18

測点	測角	方向角	距離	DX	DY	X	Y	測点	倍横距	倍面積
5-26		196-16-09				-194320.253	-44684.687	5-42		
5-42	89-58-44	106-14-53	34.990	-9.790	33.592	-194330.043	-44651.095	5-41	33.592	-328.865680
5-41	91-06-21	17-21-14	0.017	0.016	0.005	-194330.027	-44651.090	5-20	67.189	1.075024
5-20	178-54-04	16-15-18	4.755	4.565	1.331	-194325.462	-44649.759	5-19	68.525	312.816625
5-19	90-01-03	286-16-21	34.989	9.804	-33.587	-194315.658	-44683.346	5-26	36.269	355.581276
5-26	89-59-48	196-16-09	4.787	-4.595	-1.341	-194320.253	-44684.687	5-42	1.341	-6.161895
合計	540-00-00		79.538	0.000	0.000			倍面積		334.445350
								面積		167.222675
								坪数		50.584859