



## 6 街区面積計算書

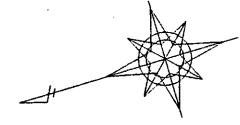

S = 1 : 5 0 0

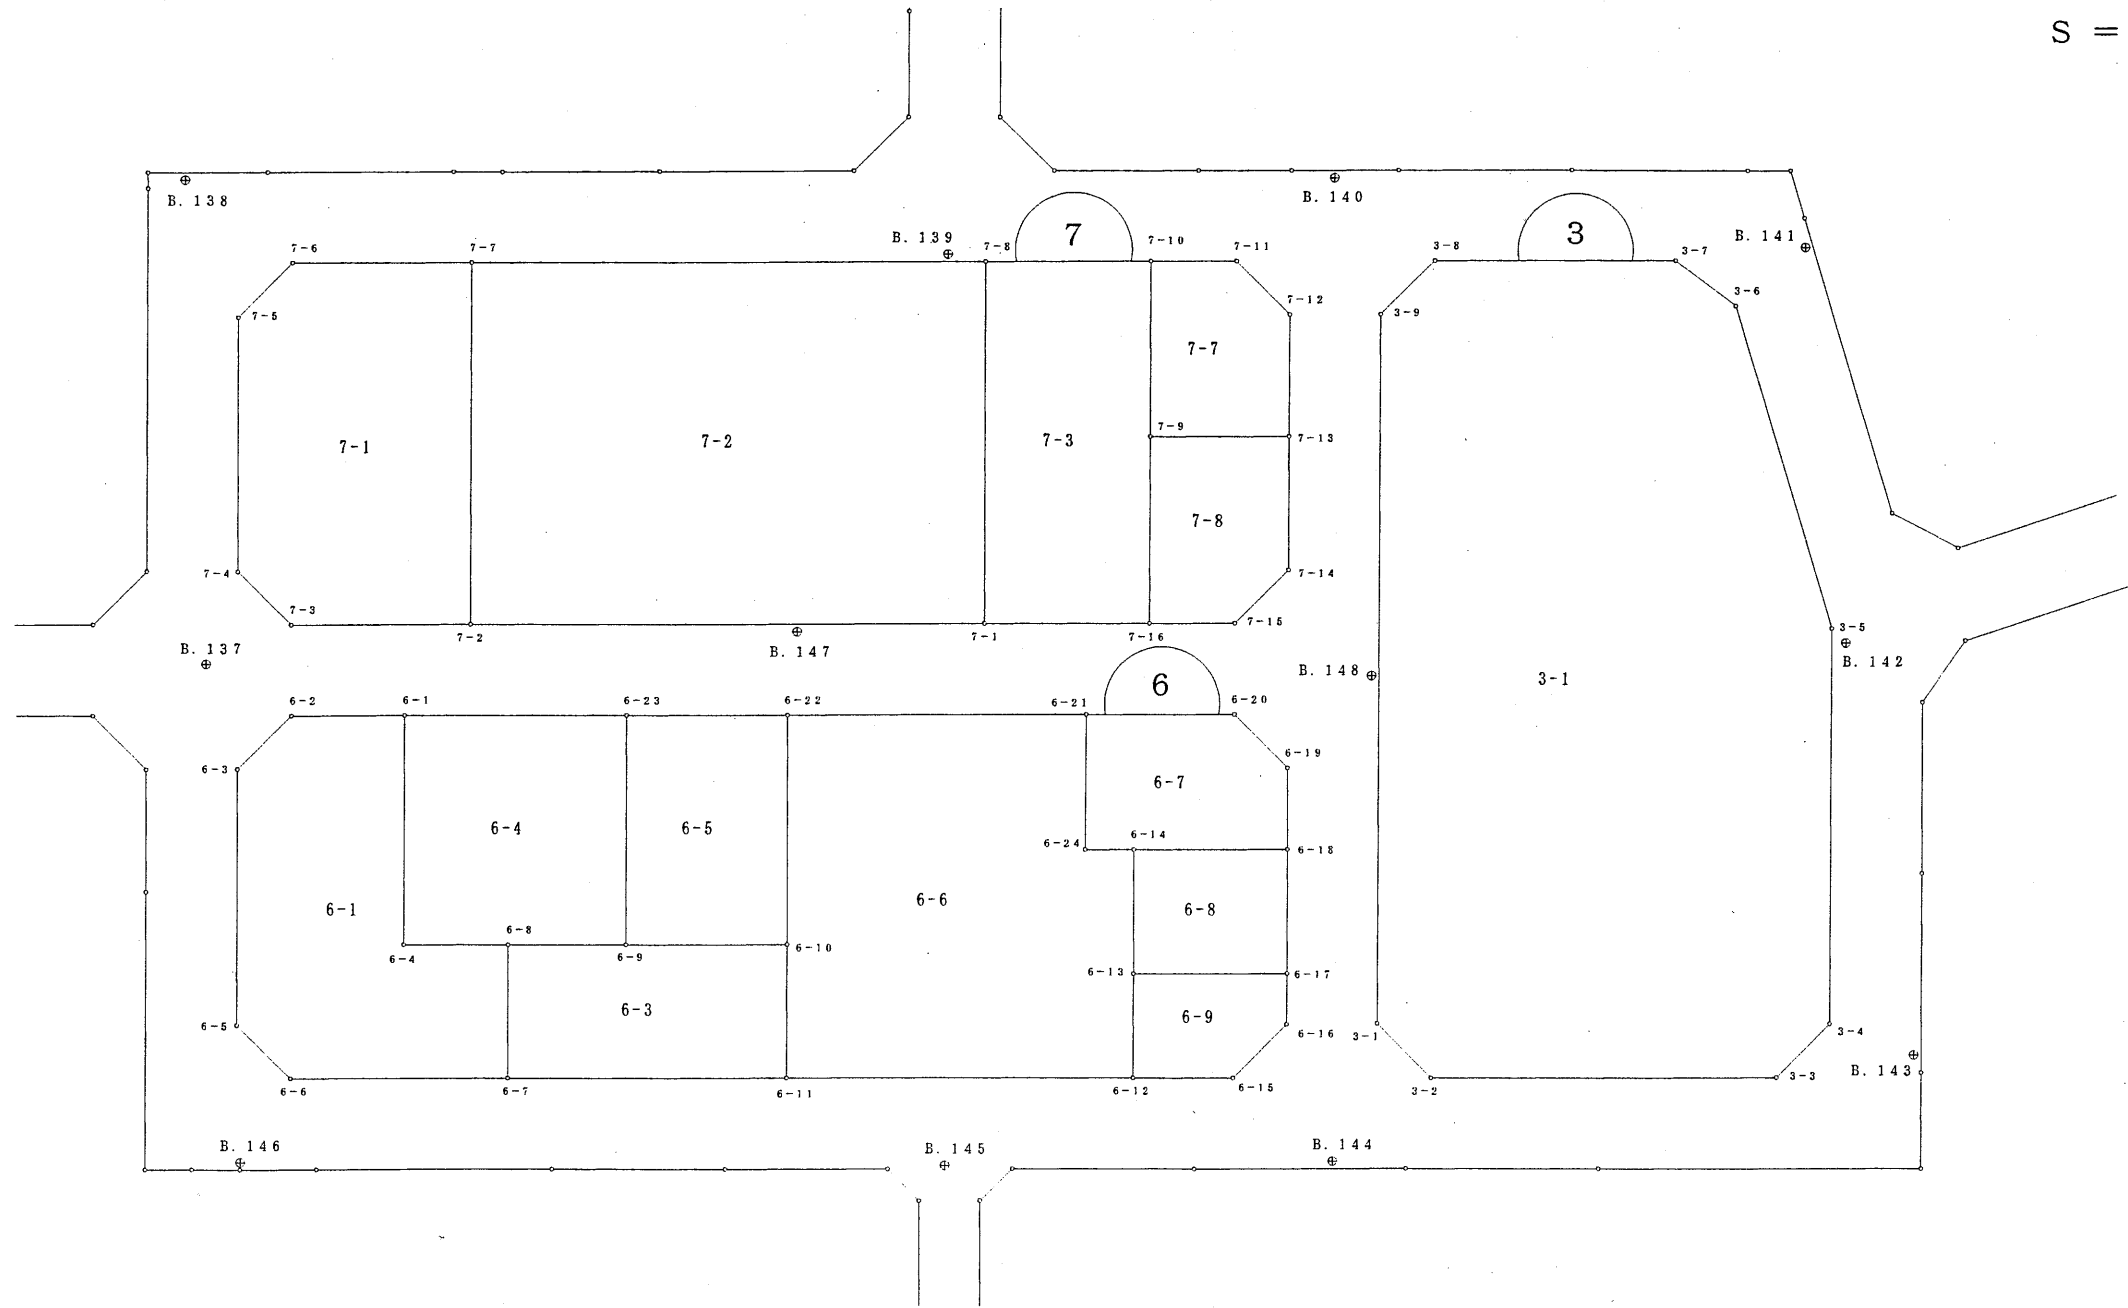

倍横距面積計算書

地番: 6-1

測点	測角	方向角	距離	DX	DY	X	Y	測点	倍横距	倍面積
6-6		196-16-15				-194366.780	-44655.538	6-7		
6-7	89-56-57	106-13-12	8.828	-2.466	8.477	-194369.246	-44647.061	6-8	8.477	-20.904282
6-8	90-00-43	16-13-55	6.869	6.595	1.920	-194362.651	-44645.141	6-4	18.874	124.474030
6-4	270-02-48	106-16-43	15.169	-4.252	14.561	-194366.903	-44630.580	6-1	35.355	-150.329460
6-1	89-56-56	16-13-39	7.422	7.126	2.074	-194359.777	-44628.506	6-2	51.990	370.480740
6-2	135-03-15	331-16-54	4.999	4.384	-2.402	-194355.393	-44630.908	6-3	51.662	226.486208
6-3	134-59-55	286-16-49	16.923	4.744	-16.244	-194350.649	-44647.152	6-5	33.016	156.627904
6-5	134-54-52	241-11-41	5.000	-2.409	-4.381	-194353.058	-44651.533	6-6	12.391	-29.849919
6-6	135-04-34	196-16-15	14.295	-13.722	-4.005	-194366.780	-44655.538	6-7	4.005	-54.956610
合計	1080-00-00		79.505	0.000	0.000			倍面積		622.028611
								面積		311.014306
								坪数		94.081828

### 倍横距面積計算書

地番: 6-3

測点	測角	方向角	距離	DX	DY	X	Y	測点	倍横距	倍面積
6-7		196-14-21				-194384.475	-44660.692	6-11		
6-11	90-06-38	106-20-59	8.821	-2.483	8.464	-194386.958	-44652.228	6-10	8.464	-21.016112
6-10	89-55-11	16-16-10	10.587	10.163	2.966	-194376.795	-44649.262	6-9	19.894	202.182722
6-9	179-59-07	16-15-17	7.863	7.549	2.201	-194369.246	-44647.061	6-8	25.061	189.185489
6-8	89-57-55	286-13-12	8.828	2.466	-8.477	-194366.780	-44655.538	6-7	18.785	46.323810
6-7	90-01-09	196-14-21	18.430	-17.695	-5.154	-194384.475	-44660.692	6-11	5.154	-91.200030
合計	540-00-00		54.529	0.000	0.000			倍面積		325.475879
								面積		162.737940
								坪数		49.228227

### 倍横距面積計算書

地番: 6-4

測点	測角	方向角	距離	DX	DY	X	Y	測点	倍横距	倍面積
6-8		196-15-17				-194376.795	-44649.262	6-9		
6-9	90-00-53	106-16-10	15.156	-4.246	14.549	-194381.041	-44634.713	6-23	14.549	-61.775054
6-23	90-01-33	16-17-43	14.730	14.138	4.133	-194366.903	-44630.580	6-1	33.231	469.819878
6-1	89-59-00	286-16-43	15.169	4.252	-14.561	-194362.651	-44645.141	6-4	22.803	96.958356
6-4	89-57-12	196-13-55	6.869	-6.595	-1.920	-194369.246	-44647.061	6-8	6.322	-41.693590
6-8	180-01-22	196-15-17	7.863	-7.549	-2.201	-194376.795	-44649.262	6-9	2.201	-16.615349
合計	540-00-00		59.787	0.000	0.000			倍面積		446.694241
								面積		223.347121
								坪数		67.562504

倍横距面積計算書

地番: 6-5

測点	測角	方向角	距離	DX	DY	X	Y	測点	倍横距	倍面積
6-9		196-16-10				-194386.958	-44652.228	6-10		
6-10	89-56-23	106-12-33	15.153	-4.230	14.551	-194391.188	-44637.677	6-22	14.551	-61.550730
6-22	90-04-27	16-17-00	10.571	10.147	2.964	-194381.041	-44634.713	6-23	32.066	325.373702
6-23	89-59-10	286-16-10	15.156	4.246	-14.549	-194376.795	-44649.262	6-9	20.481	86.962326
6-9	90-00-00	196-16-10	10.587	-10.163	-2.966	-194386.958	-44652.228	6-10	2.966	-30.143458
合計	360-00-00		51.467	0.000	0.000			倍面積		320.641840
								面積		160.320920
								坪数		48.497078

倍横距面積計算書

地番: 6-6

測点	測角	方向角	距離	DX	DY	X	Y	測点	倍横距	倍面積
6-11		196-18-19				-194406.248	-44667.061	6-12		
6-12	89-57-08	106-15-27	6.883	-1.927	6.608	-194408.175	-44660.453	6-13	6.608	-12.733616
6-13	179-58-05	106-13-32	8.203	-2.292	7.876	-194410.467	-44652.577	6-14	21.092	-48.342864
6-14	90-00-41	16-14-13	3.158	3.032	0.883	-194407.435	-44651.694	6-24	29.851	90.508232
6-24	270-10-08	106-24-21	8.905	-2.515	8.542	-194409.950	-44643.152	6-21	39.276	-98.779140
6-21	89-51-44	16-16-05	19.545	18.762	5.475	-194391.188	-44637.677	6-22	53.293	999.883266
6-22	89-56-28	286-12-33	15.153	4.230	-14.551	-194386.958	-44652.228	6-10	44.217	187.037910
6-10	180-08-26	286-20-59	8.821	2.483	-8.464	-194384.475	-44660.692	6-11	21.202	52.644566
6-11	89-57-20	196-18-19	22.685	-21.773	-6.369	-194406.248	-44667.061	6-12	6.369	-138.672237
合.計	1080-00-00		93.353	0.000	0.000			倍面積		1031.546117
								面積		515.773059
								坪数		156.021350

倍横距面積計算書

地番: 6-7

測点	測角	方向角	距離	DX	DY	X	Y	測点	倍横距	倍面積
6-14		196-14-25				-194420.227	-44655.420	6-18		
6-18	90-00-15	106-14-40	5.369	-1.502	5.155	-194421.729	-44650.265	6-19	5.155	-7.742810
6-19	134-58-35	61-13-15	5.012	2.413	4.393	-194419.316	-44645.872	6-20	14.703	35.478339
6-20	134-58-23	16-11-38	9.753	9.366	2.720	-194409.950	-44643.152	6-21	21.816	204.328656
6-21	90-12-43	286-24-21	8.905	2.515	-8.542	-194407.435	-44651.694	6-24	15.994	40.224910
6-24	89-49-52	196-14-13	3.158	-3.032	-0.883	-194410.467	-44652.577	6-14	6.569	-19.917208
6-14	180-00-12	196-14-25	10.166	-9.760	-2.843	-194420.227	-44655.420	6-18	2.843	-27.747680
合計	720-00-00		42.363	0.000	0.000			倍面積		224.624207
								面積		112.312104
								坪数		33.974411



### 倍横距面積計算書

地番: 6-8

測点	測角	方向角	距離	DX	DY	X	Y	測点	倍横距	倍面積
6-13		196-14-06				-194417.935	-44663.295	6-17		
6-17	89-59-33	106-13-39	8.202	-2.292	7.875	-194420.227	-44655.420	6-18	7.875	-18.049500
6-18	90-00-46	16-14-25	10.166	9.760	2.843	-194410.467	-44652.577	6-14	18.593	181.467680
6-14	89-59-07	286-13-32	8.203	2.292	-7.876	-194408.175	-44660.453	6-13	13.560	31.079520
6-13	90-00-34	196-14-06	10.165	-9.760	-2.842	-194417.935	-44663.295	6-17	2.842	-27.737920
合計	360-00-00		36.736	0.000	0.000			倍面積		166.759780
								面積		83.379890
								坪数		25.222417

倍 横 距 面 積 計 算 書

地 番: 6-9

測 点	測 角	方 向 角	距 離	DX	DY	X	Y	測 点	倍 横 距	倍 面 積
6-12		196-19-48				-194412.593	-44668.920	6-15		
6-15	134-59-35	151-19-23	5.024	-4.408	2.411	-194417.001	-44666.509	6-16	2.411	-10.627688
6-16	134-52-52	106-12-15	3.347	-0.934	3.214	-194417.935	-44663.295	6-17	8.036	-7.505624
6-17	90-01-51	16-14-06	10.165	9.760	2.842	-194408.175	-44660.453	6-13	14.092	137.537920
6-13	90-01-21	286-15-27	6.883	1.927	-6.608	-194406.248	-44667.061	6-12	10.326	19.898202
6-12	90-04-21	196-19-48	6.612	-6.345	-1.859	-194412.593	-44668.920	6-15	1.859	-11.795355
合 計	540-00-00		32.031	0.000	0.000			倍面積		127.507455
								面 積		63.753728
								坪 数		19.285503