



## 7 街区面積計算書

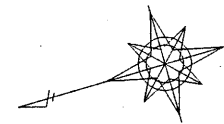

S = 1 : 5 0 0

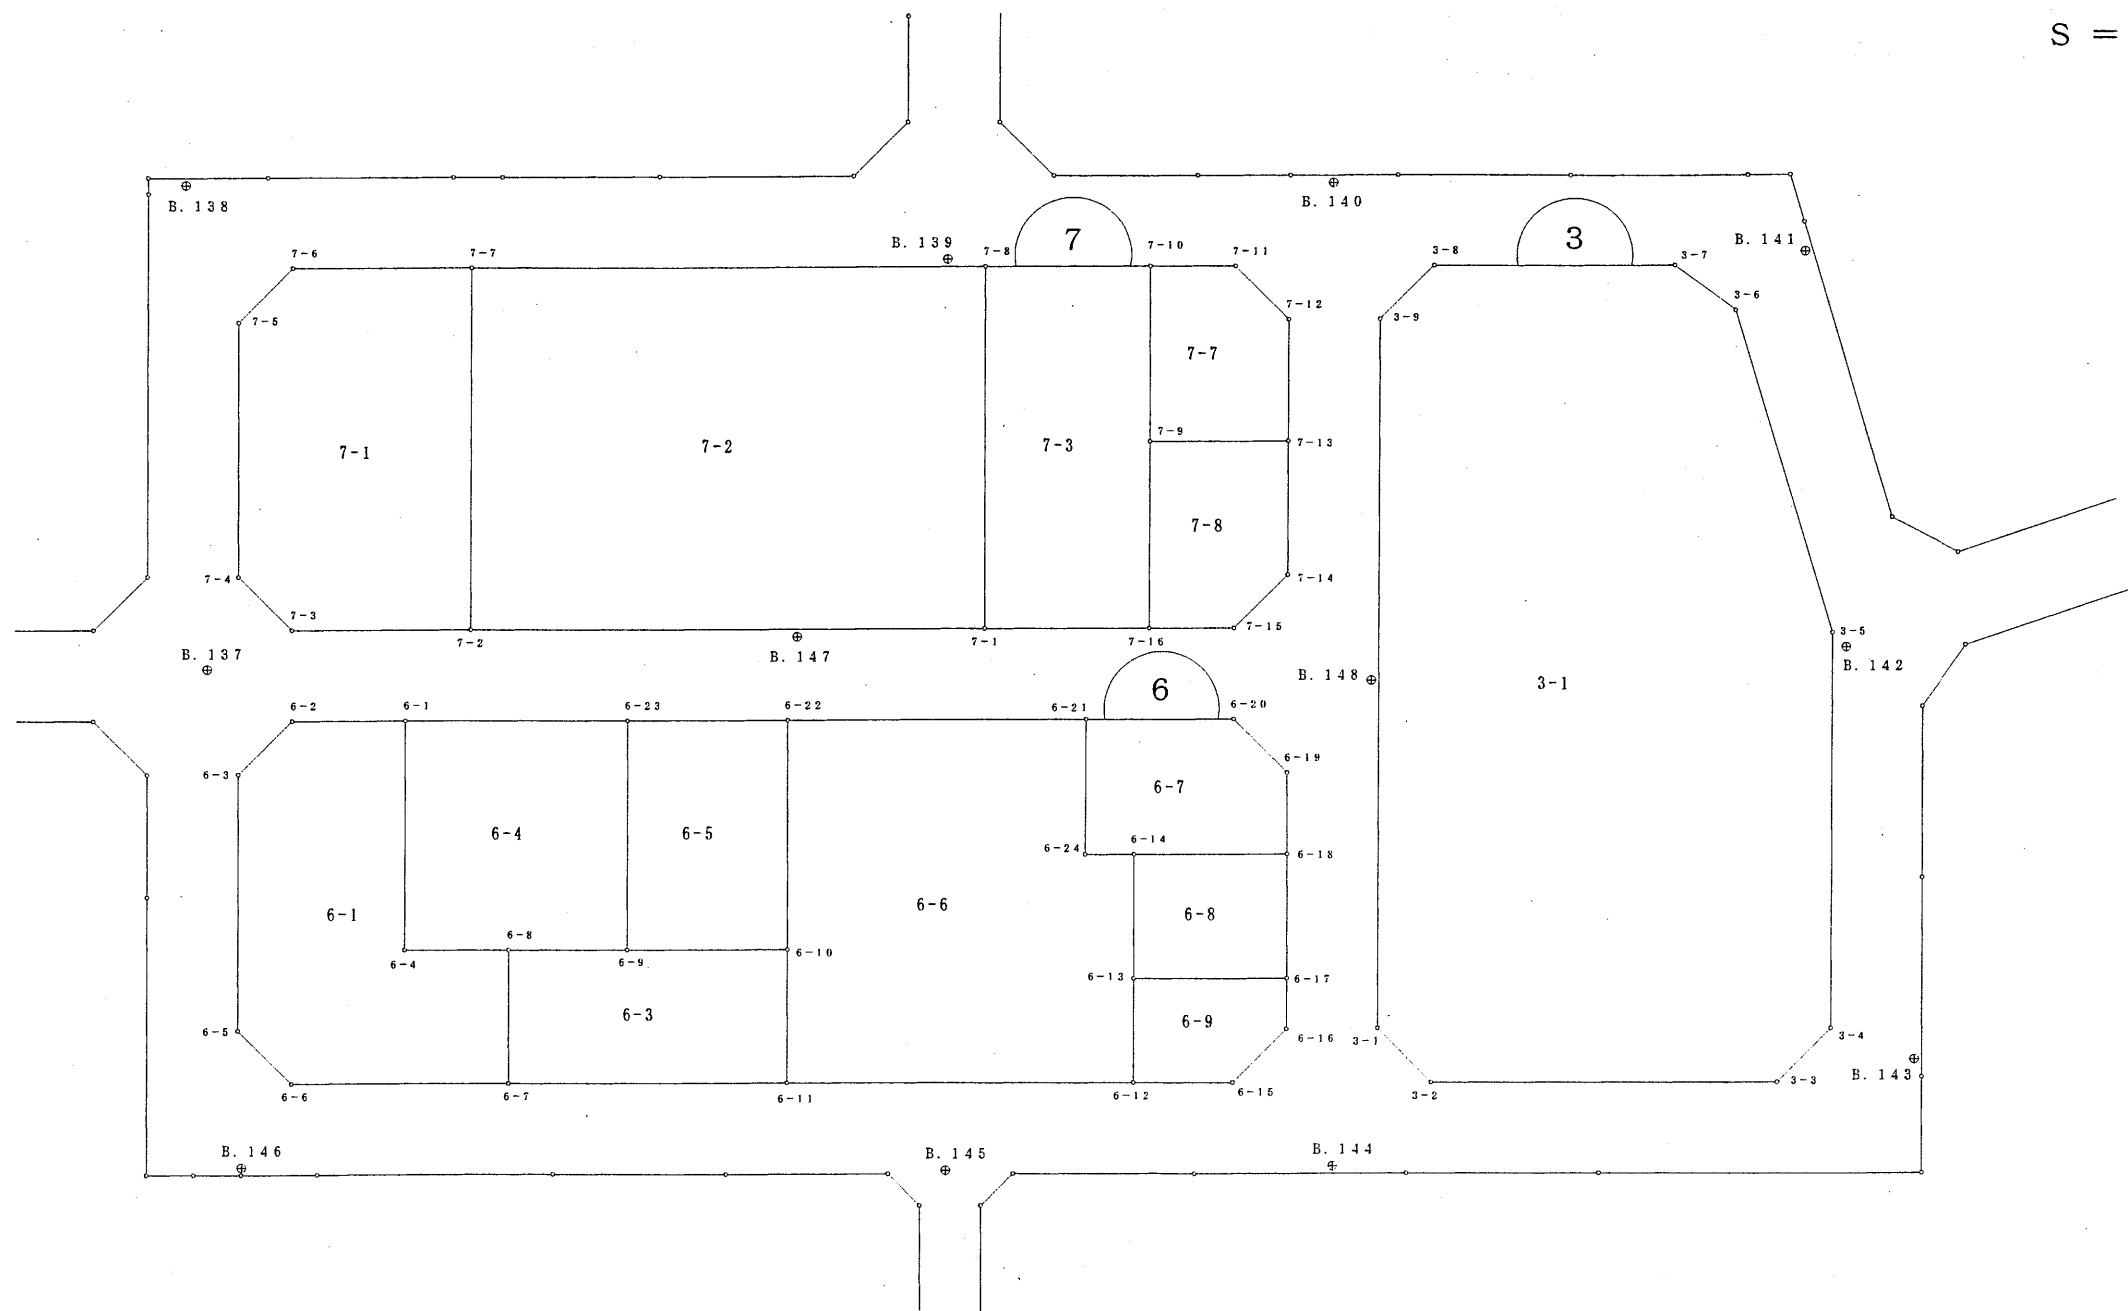

### 倍横距面積計算書

地番: 7-1

測点	測角	方向角	距離	DX	DY	X	Y	測点	倍横距	倍面積
7-3		196-15-58				-194372.724	-44626.029	7-2		
7-2	89-56-48	106-12-46	23.993	-6.699	23.039	-194379.423	-44602.990	7-7	23.039	-154.338261
7-7	90-05-53	16-18-39	11.714	11.243	3.290	-194368.180	-44599.700	7-6	49.368	555.044424
7-6	134-42-34	331-01-13	5.053	4.420	-2.448	-194363.760	-44602.148	7-5	50.210	221.928200
7-5	135-09-55	286-11-08	16.872	4.703	-16.203	-194359.057	-44618.351	7-4	31.559	148.421977
7-4	135-18-47	241-29-55	4.990	-2.381	-4.385	-194361.438	-44622.736	7-3	10.971	-26.121951
7-3	134-46-03	196-15-58	11.757	-11.286	-3.293	-194372.724	-44626.029	7-2	3.293	-37.164798
合計	720-00-00		74.379	0.000	0.000			倍面積		707.769591
								面積		353.884796
								坪数		107.050151

倍横距面積計算書

地番: 7-2

測点	測角	方向角	距離	DX	DY	X	Y	測点	倍横距	倍面積
7-2		196-17-12				-194405.219	-44635.523	7-1		
7-1	89-55-19	106-12-31	24.006	-6.701	23.052	-194411.920	-44612.471	7-8	23.052	-154.471452
7-8	90-03-22	16-15-53	33.852	32.497	9.481	-194379.423	-44602.990	7-7	55.585	1806.345745
7-7	89-56-53	286-12-46	23.993	6.699	-23.039	-194372.724	-44626.029	7-2	42.027	281.538873
7-2	90-04-26	196-17-12	33.854	-32.495	-9.494	-194405.219	-44635.523	7-1	9.494	-308.507530
合計	360-00-00		115.705	0.000	0.000			倍面積		1624.905636
								面積		812.452818
								坪数		245.766977

倍横距面積計算書

地番: 7-3

測点	測角	方向角	距離	DX	DY	X	Y	測点	倍横距	倍面積
7-1		196-13-09				-194415.625	-44638.550	7-16		
7-16	90-02-24	106-15-33	12.386	-3.468	11.891	-194419.093	-44626.659	7-9	11.891	-41.237988
7-9	179-57-22	106-12-55	11.610	-3.242	11.148	-194422.335	-44615.511	7-10	34.930	-113.243060
7-10	90-03-24	16-16-19	10.850	10.415	3.040	-194411.920	-44612.471	7-8	49.118	511.563970
7-8	89-56-12	286-12-31	24.006	6.701	-23.052	-194405.219	-44635.523	7-1	29.106	195.039306
7-1	90-00-38	196-13-09	10.837	-10.406	-3.027	-194415.625	-44638.550	7-16	3.027	-31.498962
合計	540-00-00		69.689	0.000	0.000			倍面積		520.623266
								面積		260.311633
								坪数		78.744269

倍横距面積計算書

地番: 7-7

測点	測角	方向角	距離	DX	DY	X	Y	測点	倍横距	倍面積
7-9		196-19-05				-194427.868	-44629.228	7-13		
7-13	89-57-57	106-17-02	8.088	-2.268	7.764	-194430.136	-44621.464	7-12	7.764	-17.608752
7-12	135-00-07	61-17-09	4.985	2.395	4.372	-194427.741	-44617.092	7-11	19.900	47.660500
7-11	135-00-57	16-18-06	5.632	5.406	1.581	-194422.335	-44615.511	7-10	25.853	139.761318
7-10	89-54-49	286-12-55	11.610	3.242	-11.148	-194419.093	-44626.659	7-9	16.286	52.799212
7-9	90-06-10	196-19-05	9.143	-8.775	-2.569	-194427.868	-44629.228	7-13	2.569	-22.542975
合計	540-00-00		39.458	0.000	0.000			倍面積		200.069303
								面積		100.034652
								坪数		30.260482

倍横距面積計算書

地番: 7-8

測点	測角	方向角	距離	DX	DY	X	Y	測点	倍横距	倍面積
7-16		196-16-42				-194421.005	-44640.121	7-15		
7-15	135-08-33	151-25-15	4.988	-4.380	2.386	-194425.385	-44637.735	7-14	2.386	-10.450680
7-14	134-51-02	106-16-17	8.862	-2.483	8.507	-194427.868	-44629.228	7-13	13.279	-32.971757
7-13	90-02-48	16-19-05	9.143	8.775	2.569	-194419.093	-44626.659	7-9	24.355	213.715125
7-9	89-56-28	286-15-33	12.386	3.468	-11.891	-194415.625	-44638.550	7-16	15.033	52.134444
7-16	90-01-09	196-16-42	5.605	-5.380	-1.571	-194421.005	-44640.121	7-15	1.571	-8.451980
合計	540-00-00		40.984	0.000	0.000			倍面積		213.975152
								面積		106.987576
								坪数		32.363742