



## 8 街区面積計算書

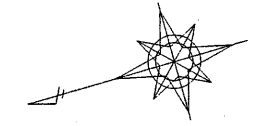

S = 1 : 5 0 0

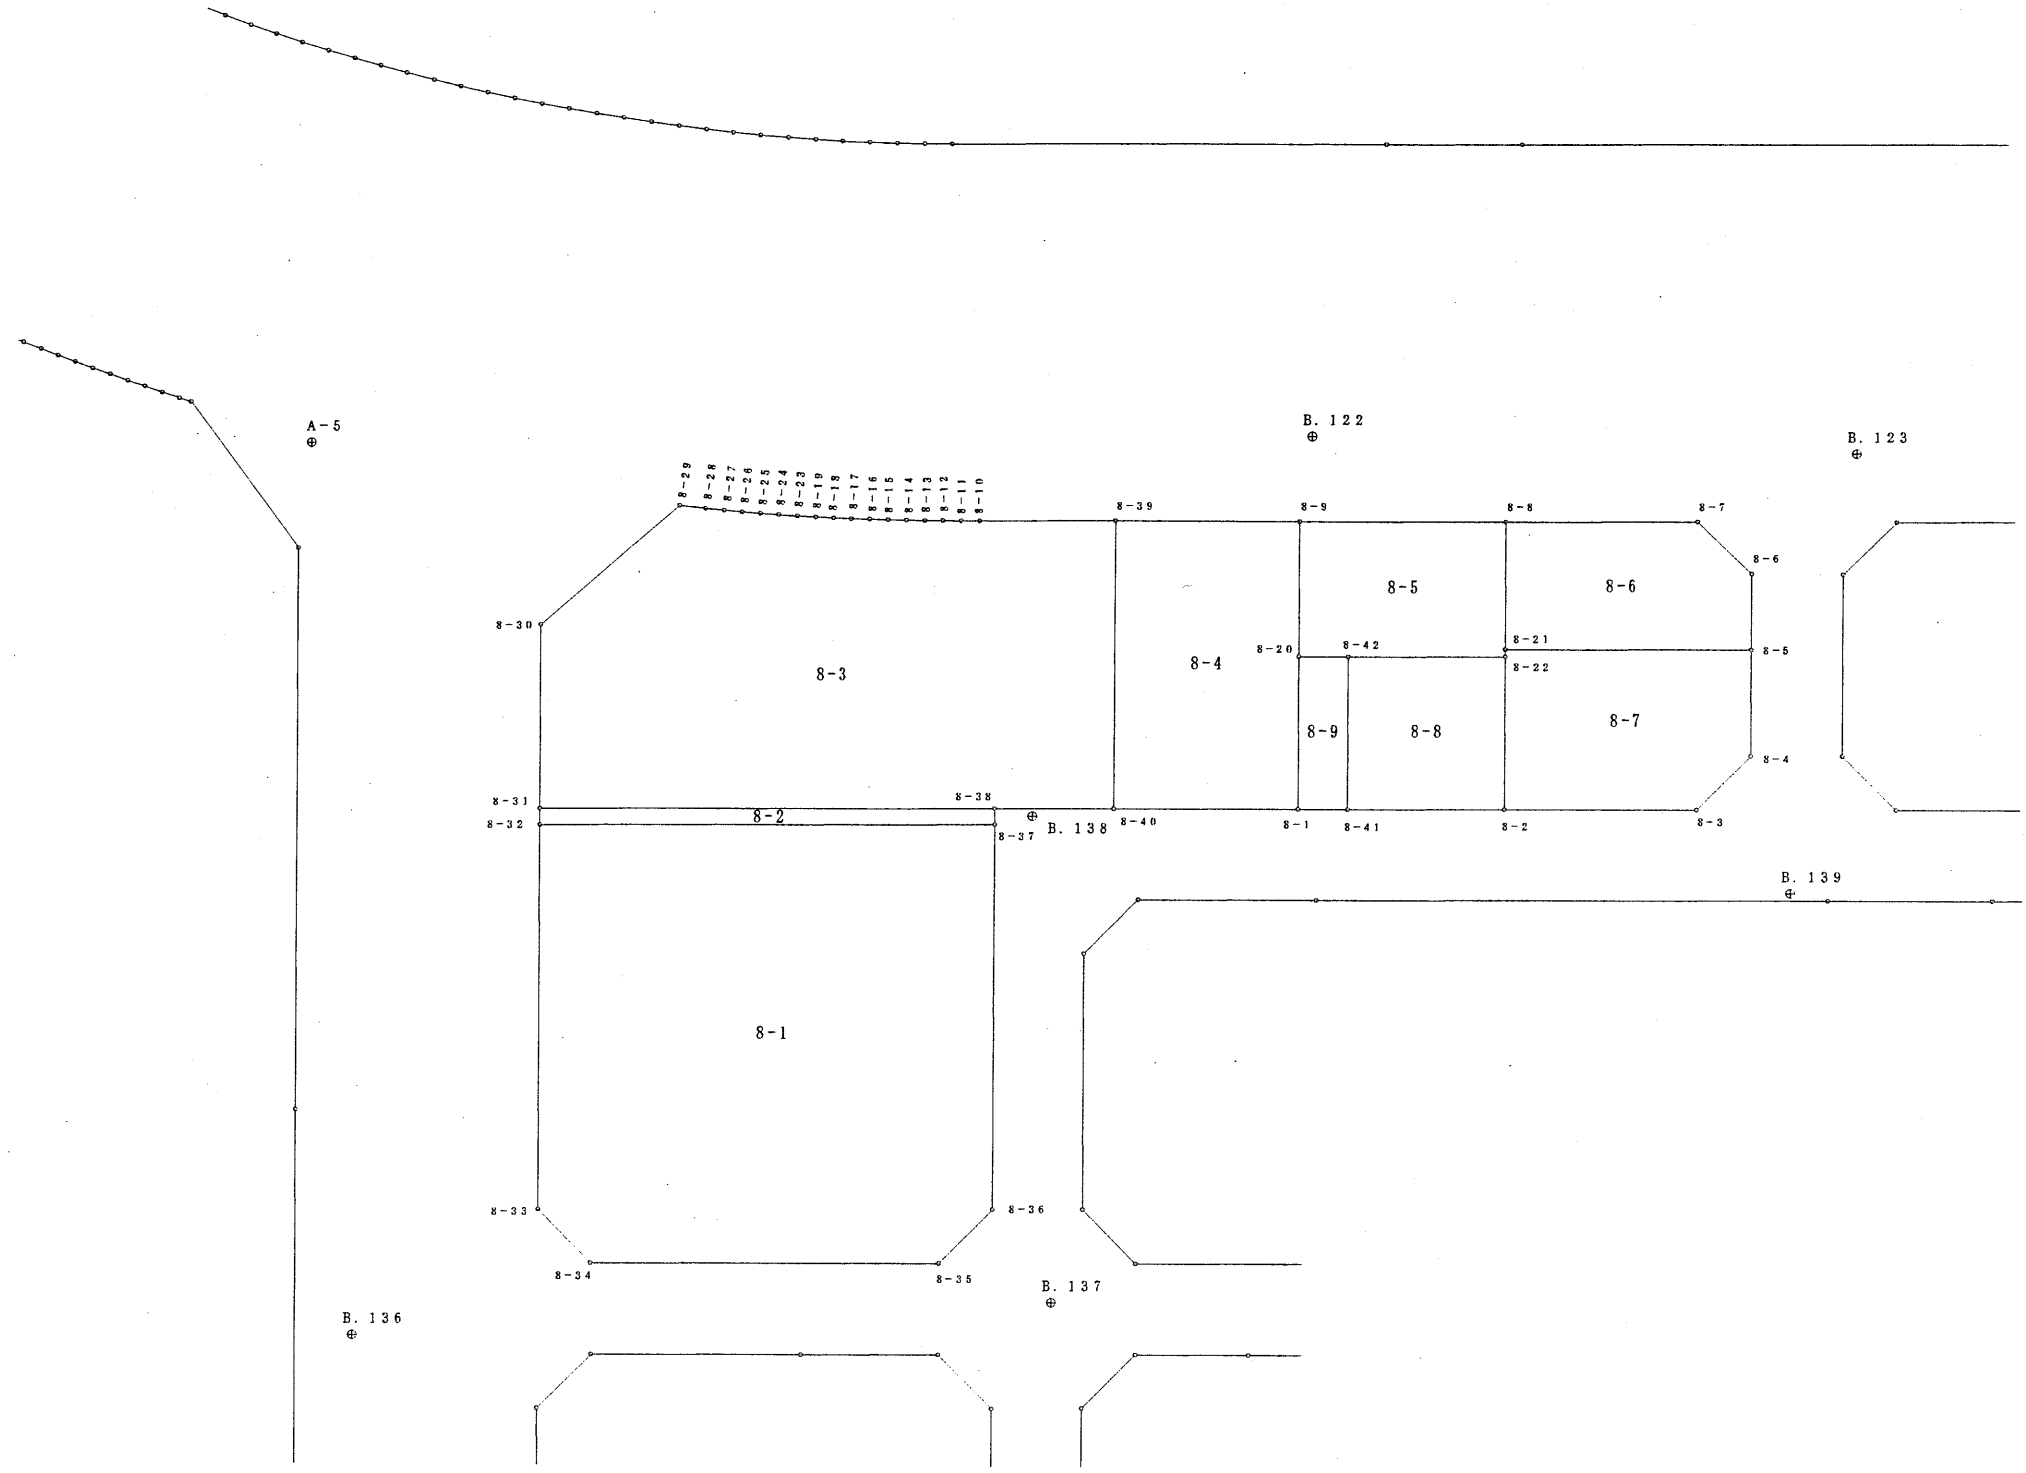

倍横距面積計算書

地番: 8-1

測点	測角	方向角	距離	DX	DY	X	Y	測点	倍横距	倍面積
8-34		196-11-39				-194348.924	-44619.063	8-35		
8-35	135-04-32	151-16-11	4.995	-4.380	2.401	-194353.304	-44616.662	8-36	2.401	-10.516380
8-36	134-59-34	106-15-45	25.393	-7.111	24.377	-194360.415	-44592.285	8-37	29.179	-207.491869
8-37	89-56-54	16-12-39	30.003	28.810	8.376	-194331.605	-44583.909	8-32	61.932	1784.260920
8-32	90-04-07	286-16-46	25.382	7.115	-24.364	-194324.490	-44608.273	8-33	45.944	326.891560
8-33	135-31-45	241-48-31	4.964	-2.345	-4.375	-194326.835	-44612.648	8-34	17.205	-40.345725
8-34	134-23-08	196-11-39	23.002	-22.089	-6.415	-194348.924	-44619.063	8-35	6.415	-141.700935
合計	720-00-00		113.739	0.000	0.000			倍面積		1711.097571
								面積		855.548786
								坪数		258.803508

### 倍横距面積計算書

地番: 8-2

測点	測角	方向角	距離	DX	DY	X	Y	測点	倍横距	倍面積
8-32		196-12-39				-194360.415	-44592.285	8-37		
8-37	89-58-18	106-10-57	1.062	-0.296	1.020	-194360.711	-44591.265	8-38	1.020	-0.301920
8-38	90-01-29	16-12-26	30.002	28.810	8.374	-194331.901	-44582.891	8-31	10.414	300.027340
8-31	90-00-20	286-12-46	1.060	0.296	-1.018	-194331.605	-44583.909	8-32	17.770	5.259920
8-32	89-59-53	196-12-39	30.003	-28.810	-8.376	-194360.415	-44592.285	8-37	8.376	-241.312560
合計	360-00-00		62.127	0.000	0.000			倍面積		63.672780
								面積		31.836390
								坪数		9.630508

倍横距面積計算書

地番: 8-3

測点	測角	方向角	距離	DX	DY	X	Y	測点	倍横距	倍面積
8-38		196-16-36				-194368.280	-44593.475	8-40		
8-40	89-56-40	106-13-16	18.991	-5.305	18.235	-194373.585	-44575.240	8-39	18.235	-96.736675
8-39	90-02-48	16-16-04	8.982	8.622	2.516	-194364.963	-44572.724	8-10	38.986	336.137292
8-10	180-16-07	16-32-11	1.212	1.162	0.345	-194363.801	-44572.379	8-11	41.847	48.626214
8-11	180-18-45	16-50-56	1.211	1.159	0.351	-194362.642	-44572.028	8-12	42.543	49.307337
8-12	180-05-11	16-56-07	1.208	1.156	0.352	-194361.486	-44571.676	8-13	43.246	49.992376
8-13	180-19-13	17-15-20	1.214	1.159	0.360	-194360.327	-44571.316	8-14	43.958	50.947322
8-14	180-09-48	17-25-08	1.213	1.157	0.363	-194359.170	-44570.953	8-15	44.681	51.695917
8-15	180-16-05	17-41-13	1.211	1.154	0.368	-194358.016	-44570.585	8-16	45.412	52.405448
8-16	180-19-43	18-00-56	1.209	1.150	0.374	-194356.866	-44570.211	8-17	46.154	53.077100
8-17	180-21-35	18-22-31	1.215	1.153	0.383	-194355.713	-44569.828	8-18	46.911	54.088383
8-18	180-30-30	18-53-01	1.211	1.146	0.392	-194354.567	-44569.436	8-19	47.686	54.648156
8-19	180-32-36	19-25-37	1.206	1.137	0.401	-194353.430	-44569.035	8-23	48.479	55.120623
8-23	180-29-15	19-54-52	1.213	1.140	0.413	-194352.290	-44568.622	8-24	49.293	56.194020
8-24	180-21-34	20-16-26	1.212	1.137	0.420	-194351.153	-44568.202	8-25	50.126	56.993262
8-25	180-34-12	20-50-38	1.211	1.132	0.431	-194350.021	-44567.771	8-26	50.977	57.705964
8-26	180-38-19	21-28-57	1.201	1.118	0.440	-194348.903	-44567.331	8-27	51.848	57.966064
8-27	180-41-02	22-09-59	1.224	1.134	0.462	-194347.769	-44566.869	8-28	52.750	59.818500
8-28	180-24-44	22-34-43	1.711	1.580	0.657	-194346.189	-44566.212	8-29	53.869	85.113020
8-29	132-40-31	335-15-14	11.990	10.889	-5.019	-194335.300	-44571.231	8-30	49.507	539.081723
8-30	130-59-53	286-15-07	12.145	3.399	-11.660	-194331.901	-44582.891	8-31	32.828	111.582372
8-31	89-57-19	196-12-26	30.002	-28.810	-8.374	-194360.711	-44591.265	8-38	12.794	-368.595140
8-38	180-04-10	196-16-36	7.885	-7.569	-2.210	-194368.280	-44593.475	8-40	2.210	-16.727490
合計	3600-00-00		109.877	0.000	0.000					
								倍面積		1398.441788
								面積		699.220894
								坪数		211.514320

倍横距面積計算書

地番: 8-4

測点	測角	方向角	距離	DX	DY	X	Y	測点	倍横距	倍面積
8-9		16-16-13				-194373.585	-44575.240	8-39		
8-39	89-57-03	286-13-16	18.991	5.305	-18.235	-194368.280	-44593.475	8-40	-18.235	-96.736675
8-40	90-03-08	196-16-24	12.140	-11.654	-3.402	-194379.934	-44596.877	8-1	-39.872	464.668288
8-1	89-58-18	106-14-42	10.063	-2.815	9.661	-194382.749	-44587.216	8-20	-33.613	94.620595
8-20	179-56-28	106-11-10	8.929	-2.489	8.575	-194385.238	-44578.641	8-9	-15.377	38.273353
8-9	90-05-03	16-16-13	12.139	11.653	3.401	-194373.585	-44575.240	8-39	-3.401	-39.631853
合計	540-00-00		62.262	0.000	0.000			倍面積		461.193708
								面積		230.596854
								坪数		69.755548

倍横距面積計算書

地番: 8-5

測点	測角	方向角	距離	DX	DY	X	Y	測点	倍横距	倍面積
8-42		196-15-23				-194395.893	-44591.049	8-22		
8-22	89-54-41	106-10-04	0.496	-0.138	0.476	-194396.031	-44590.573	8-21	0.476	-0.065688
8-21	180-01-44	106-11-48	8.429	-2.351	8.094	-194398.382	-44582.479	8-8	9.046	-21.267146
8-8	90-04-51	16-16-39	13.693	13.144	3.838	-194385.238	-44578.641	8-9	20.978	275.734832
8-9	89-54-31	286-11-10	8.929	2.489	-8.575	-194382.749	-44587.216	8-20	16.241	40.423849
8-20	90-04-32	196-15-42	3.235	-3.106	-0.906	-194385.855	-44588.122	8-42	6.760	-20.996560
8-42	179-59-41	196-15-23	10.456	-10.038	-2.927	-194395.893	-44591.049	8-22	2.927	-29.381226
合計	720-00-00		45.238	0.000	0.000			倍面積		244.448061
								面積		122.224031
								坪数		36.972769

倍横距面積計算書

地番: 8-6

測点	測角	方向角	距離	DX	DY	X	Y	測点	倍横距	倍面積
8-21		196-19-17				-194411.675	-44595.154	8-5		
8-5	89-50-13	106-09-30	5.023	-1.398	4.825	-194413.073	-44590.329	8-6	4.825	-6.745350
8-6	133-47-07	59-56-37	4.950	2.479	4.284	-194410.594	-44586.045	8-7	13.934	34.542386
8-7	136-20-05	16-16-42	12.722	12.212	3.566	-194398.382	-44582.479	8-8	21.784	266.026208
8-8	89-55-06	286-11-48	8.429	2.351	-8.094	-194396.031	-44590.573	8-21	17.256	40.568856
8-21	90-07-29	196-19-17	16.301	-15.644	-4.581	-194411.675	-44595.154	8-5	4.581	-71.665164
合計	540-00-00		47.425	0.000	0.000			倍面積		262.726936
								面積		131.363468
								坪数		39.737449



倍横距面積計算書

地番: 8-7

測点	測角	方向角	距離	DX	DY	X	Y	測点	倍横距	倍面積
8-2		196-19-29				-194405.302	-44604.284	8-3		
8-3	135-04-20	151-23-49	5.030	-4.416	2.408	-194409.718	-44601.876	8-4	2.408	-10.633728
8-4	134-50-06	106-13-55	7.001	-1.957	6.722	-194411.675	-44595.154	8-5	11.538	-22.579866
8-5	90-05-22	16-19-17	16.301	15.644	4.581	-194396.031	-44590.573	8-21	22.841	357.324604
8-21	89-50-47	286-10-04	0.496	0.138	-0.476	-194395.893	-44591.049	8-22	26.946	3.718548
8-22	180-04-53	286-14-57	10.057	2.814	-9.655	-194393.079	-44600.704	8-2	16.815	47.317410
8-2	90-04-32	196-19-29	12.736	-12.223	-3.580	-194405.302	-44604.284	8-3	3.580	-43.758340
合計	720-00-00		51.621	0.000	0.000					
								倍面積		331.388628
								面積		165.694314
								坪数		50.122530

倍 横 距 面 積 計 算 書

地 番: 8-8

測 点	測 角	方 向 角	距 離	DX	DY	X	Y	測 点	倍 横 距	倍 面 積
8-22		16-15-23				-194385.855	-44588.122	8-42		
8-42	89-59-30	286-14-53	10.061	2.815	-9.659	-194383.040	-44597.781	8-41	-9.659	-27.190085
8-41	89-59-08	196-14-01	10.456	-10.039	-2.923	-194393.079	-44600.704	8-2	-22.241	223.277399
8-2	90-00-56	106-14-57	10.057	-2.814	9.655	-194395.893	-44591.049	8-22	-15.509	43.642326
8-22	90-00-26	16-15-23	10.456	10.038	2.927	-194385.855	-44588.122	8-42	-2.927	-29.381226
合 計	360-00-00		41.030	0.000	0.000			倍面積		210.348414
								面 積		105.174207
								坪 数		31.815198

### 倍横距面積計算書

地番: 8-9

測点	測角	方向角	距離	DX	DY	X	Y	測点	倍横距	倍面積
8-1		196-13-39				-194383.040	-44597.781	8-41		
8-41	90-01-14	106-14-53	10.061	-2.815	9.659	-194385.855	-44588.122	8-42	9.659	-27.190085
8-42	90-00-49	16-15-42	3.235	3.106	0.906	-194382.749	-44587.216	8-20	20.224	62.815744
8-20	89-59-00	286-14-42	10.063	2.815	-9.661	-194379.934	-44596.877	8-1	11.469	32.285235
8-1	89-58-57	196-13-39	3.235	-3.106	-0.904	-194383.040	-44597.781	8-41	0.904	-2.807824
合計	360-00-00		26.594	0.000	0.000			倍面積		65.103070
								面積		32.551535
								坪数		9.846839