


12 街区面積計算書

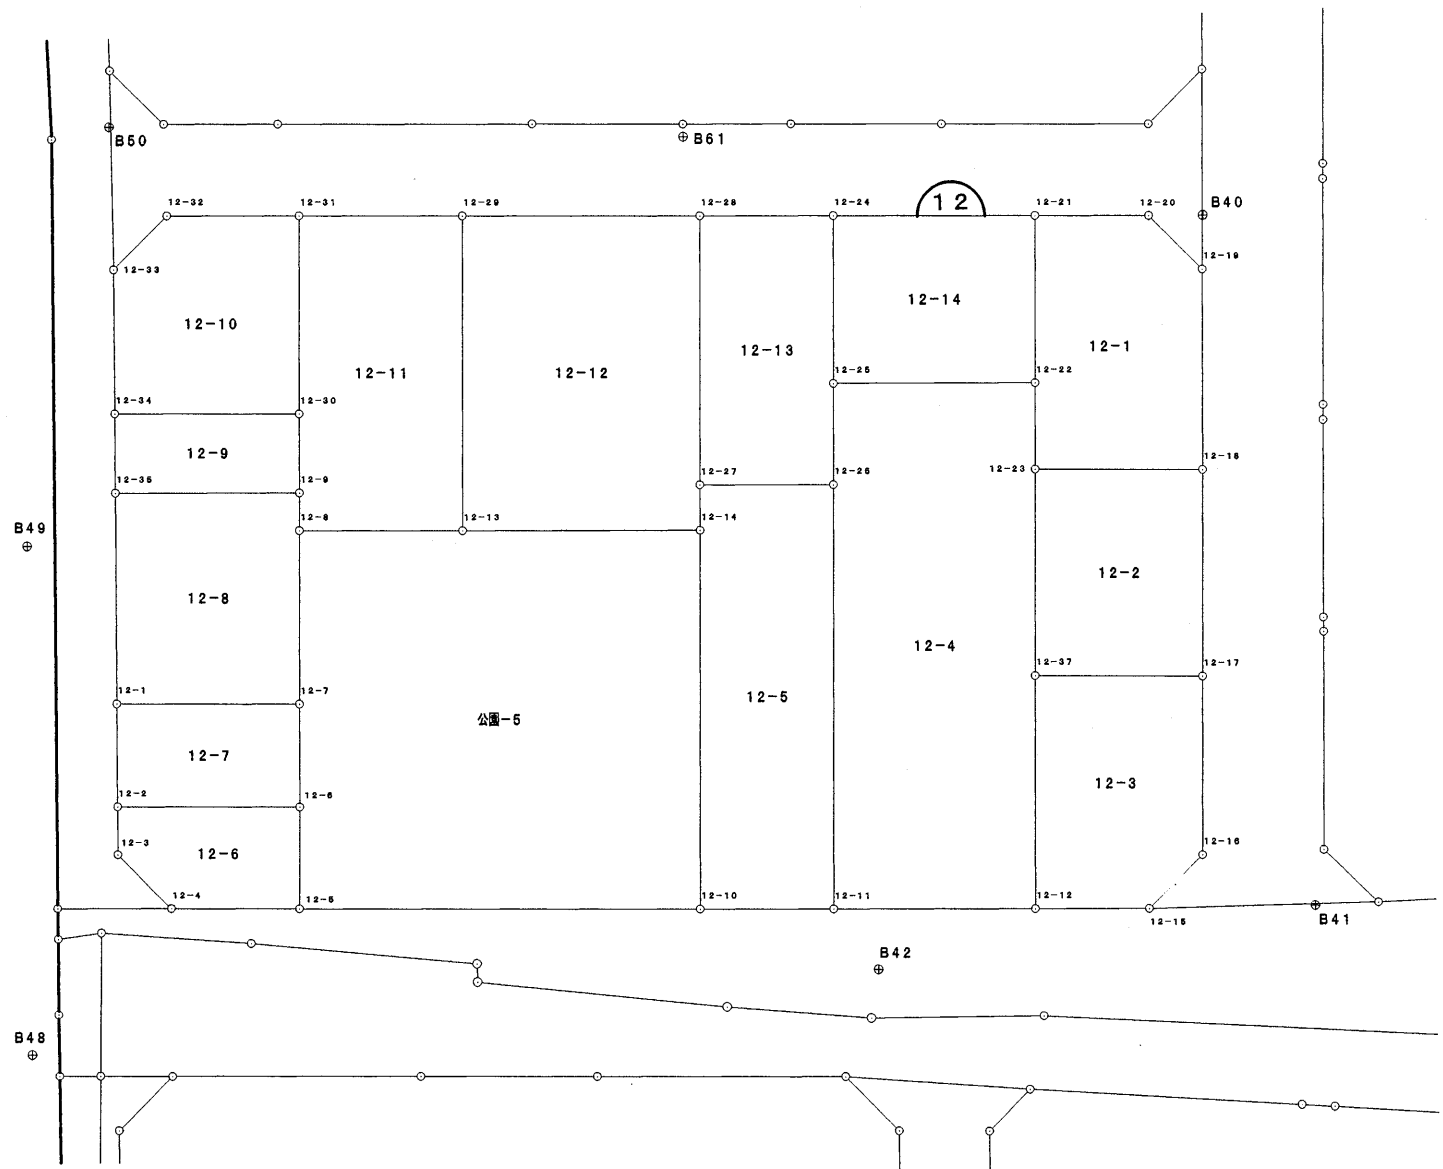

S = 1 : 500



面積計算書

地番: 12-1

測点	X	Y	DX	DY	距離	方向角	夾角	倍横距	倍面積
12-23	-194733.019	-43438.292	2.066	-5.266	5.657	291-25-17	269-50-37	-5.266	-10.879556
12-22	-194730.953	-43443.558	4.006	-10.217	10.974	291-24-35	179-59-18	-20.749	-83.120494
12-21	-194726.947	-43453.775	7.006	2.744	7.524	21-23-19	269-58-44	-28.222	-197.723332
12-20	-194719.941	-43451.031	2.018	4.580	5.005	66-13-16	224-49-57	-20.898	-42.172164
12-19	-194717.923	-43446.451	-4.782	12.238	13.139	111-20-35	225-07-19	-4.080	19.510560
12-18	-194722.705	-43434.213	-10.314	-4.079	11.091	201-34-40	270-14-05	4.079	-42.070806
合計					53.390		1440-00-00		-356.455792
								面積	178.227896

面積計算書

地番: 12-2

測点	X	Y	DX	DY	距離	方向角	夾角	倍横距	倍面積
12-37	-194737.943	-43425.722	4.924	-12.570	13.500	291-23-30	269-45-09	-12.570	-61.894680
12-23	-194733.019	-43438.292	10.314	4.079	11.091	21-34-40	270-11-10	-21.061	-217.223154
12-18	-194722.705	-43434.213	-4.931	12.580	13.512	111-24-14	269-49-34	-4.402	21.706262
12-17	-194727.636	-43421.633	-10.307	-4.089	11.088	201-38-21	270-14-07	4.089	-42.145323
合計					49.191		1080-00-00		-299.556895
								面積	149.778447

面積計算書

地番: 12-3

測点	X	Y	DX	DY	距離	方向角	夾角	倍横距	倍面積
12-12	-194743.514	-43411.498	5.571	-14.224	15.276	291-23-18	270-02-00	-14.224	-79.241904
12-37	-194737.943	-43425.722	10.307	4.089	11.088	21-38-21	270-15-03	-24.359	-251.068213
12-17	-194727.636	-43421.633	-4.264	10.907	11.711	111-21-09	269-42-48	-9.363	39.923832
12-16	-194731.900	-43410.726	-4.578	1.979	4.987	156-37-19	225-16-10	3.523	-16.128294
12-15	-194736.478	-43408.747	-7.036	-2.751	7.555	201-21-18	224-43-59	2.751	-19.356036
合計					50.617		1260-00-00		-325.870615
								面積	162.935307

面積計算書

地番: 12-4

測点	X	Y	DX	DY	距離	方向角	夾角	倍横距	倍面積
12-11	-194755.988	-43416.369	10.132	-25.873	27.786	291-23-08	270-03-19	-25.873	-262.145236
12-26	-194745.856	-43442.242	2.420	-6.180	6.637	291-23-05	179-59-57	-57.926	-140.180920
12-25	-194743.436	-43448.422	12.483	4.864	13.397	21-17-18	269-54-13	-59.242	-739.517886
12-22	-194730.953	-43443.558	-2.066	5.266	5.657	111-25-17	270-07-59	-49.112	101.465392
12-23	-194733.019	-43438.292	-4.924	12.570	13.500	111-23-30	179-58-13	-31.276	154.003024
12-37	-194737.943	-43425.722	-5.571	14.224	15.276	111-23-18	179-59-48	-4.482	24.969222
12-12	-194743.514	-43411.498	-12.474	-4.871	13.391	201-19-49	269-56-31	4.871	-60.760854
合計					95.644		1620-00-00	面積	-922.167258 461.083629

面積計算書

地番: 12-5

測点	X	Y	DX	DY	距離	方向角	夾角	倍横距	倍面積
12-10	-194764.227	-43419.589	9.051	-23.097	24.807	291-23-55	270-03-07	-23.097	-209.050947
12-14	-194755.176	-43442.686	1.088	-2.771	2.977	291-26-13	180-02-18	-48.965	-53.273920
12-27	-194754.088	-43445.457	8.232	3.215	8.838	21-19-59	269-53-46	-48.521	-399.424872
12-26	-194745.856	-43442.242	-10.132	25.873	27.786	111-23-08	270-03-09	-19.433	196.895156
12-11	-194755.988	-43416.369	-8.239	-3.220	8.846	201-20-48	269-57-40	3.220	-26.529580
合計					73.254		1260-00-00		-491.384163
								面積	245.692081

面積計算書

地番: 12-6

測点	X	Y	DX	DY	距離	方向角	夾角	倍横距	倍面積
12-4	-194796.930	-43432.385	-2.022	-4.564	4.992	246-06-18	224-44-07	-4.564	9.228408
12-3	-194798.952	-43436.949	1.138	-2.942	3.154	291-08-49	225-02-31	-12.070	-13.735660
12-2	-194797.814	-43439.891	11.251	4.403	12.082	21-22-21	270-13-32	-10.609	-119.361859
12-6	-194786.563	-43435.488	-2.447	6.202	6.667	111-31-54	270-09-33	-0.004	0.009788
12-5	-194789.010	-43429.286	-7.920	-3.099	8.505	201-22-11	269-50-17	3.099	-24.544080
合計					35.400		1260-00-00	面積	-148.403403 74.201701

面積計算書

地番: 12-7

測点	X	Y	DX	DY	距離	方向角	夾角	倍横距	倍面積
12-2	-194797.814	-43439.891	2.422	-6.314	6.763	290-59-11	269-36-50	-6.314	-15.292508
12-1	-194795.392	-43446.205	11.283	4.424	12.119	21-24-36	270-25-25	-8.204	-92.565732
12-7	-194784.109	-43441.781	-2.454	6.293	6.755	111-18-13	269-53-37	2.513	-6.166902
12-6	-194786.563	-43435.488	-11.251	-4.403	12.082	201-22-21	270-04-08	4.403	-49.538153
合計					37.719		1080-00-00	面積	-163.563295 81.781647

面積計算書

地番: 12-8

測点	X	Y	DX	DY	距離	方向角	夾角	倍横距	倍面積
12-1	-194795.392	-43446.205	4.950	-12.885	13.803	291-00-55	269-36-19	-12.885	-63.780750
12-35	-194790.442	-43459.090	11.366	4.432	12.200	21-18-09	270-17-14	-21.338	-242.527708
12-9	-194779.076	-43454.658	-0.897	2.285	2.455	111-25-59	270-07-50	-14.621	13.115037
12-8	-194779.973	-43452.373	-4.136	10.592	11.371	111-19-47	179-53-48	-1.744	7.213184
12-7	-194784.109	-43441.781	-11.283	-4.424	12.119	201-24-36	270-04-49	4.424	-49.915992
合計					51.948		1260-00-00	面積	-335.896229 167.948114

面積計算書

地番: 12-9

測点	X	Y	DX	DY	距離	方向角	夾角	倍横距	倍面積
12-35	-194790.442	-43459.090	1.859	-4.838	5.183	291-01-09	269-43-00	-4.838	-8.993842
12-34	-194788.583	-43463.928	11.387	4.454	12.227	21-21-46	270-20-37	-5.222	-59.462914
12-30	-194777.196	-43459.474	-1.880	4.816	5.170	111-19-26	269-57-40	4.048	-7.610240
12-9	-194779.076	-43454.658	-11.366	-4.432	12.200	201-18-09	269-58-43	4.432	-50.374112
合計					34.780		1080-00-00		-126.441108
								面積	63.220554

面積計算書

地番: 12-10

測点	X	Y	DX	DY	距離	方向角	夾角	倍横距	倍面積
12-34	-194788.583	-43463.928	3.378	-8.837	9.461	290-55-11	269-33-25	-8.837	-29.851386
12-33	-194785.205	-43472.765	4.580	-2.017	5.004	336-13-54	225-18-43	-19.691	-90.184780
12-32	-194780.625	-43474.782	8.160	3.198	8.764	21-24-03	225-10-09	-18.510	-151.041600
12-31	-194772.465	-43471.584	-4.731	12.110	13.001	111-20-21	269-56-18	-3.202	15.148662
12-30	-194777.196	-43459.474	-11.387	-4.454	12.227	201-21-46	270-01-25	4.454	-50.717698
合計					48.457		1260-00-00		-306.646802
								面積	153.323401

面積計算書

地番: 12-11

測点	X	Y	DX	DY	距離	方向角	夾角	倍横距	倍面積
12-8	-194779.973	-43452.373	0.897	-2.285	2.455	291-25-59	270-04-50	-2.285	-2.049645
12-9	-194779.076	-43454.658	1.880	-4.816	5.170	291-19-26	179-53-27	-9.386	-17.645680
12-30	-194777.196	-43459.474	4.731	-12.110	13.001	291-20-21	180-00-55	-26.312	-124.482072
12-31	-194772.465	-43471.584	10.111	3.962	10.860	21-23-52	270-03-31	-34.460	-348.425060
12-29	-194762.354	-43467.622	-7.510	19.201	20.617	111-21-42	269-57-50	-11.297	84.840470
12-13	-194769.864	-43448.421	-10.109	-3.952	10.854	201-21-09	269-59-27	3.952	-39.950768
合計					62.957		1440-00-00		-447.712755
								面積	223.856377

面積計算書

地番: 12-12

測点	X	Y	DX	DY	距離	方向角	夾角	倍横距	倍面積
12-13	-194769.864	-43448.421	7.510	-19.201	20.617	291-21-42	270-02-00	-19.201	-144.199510
12-29	-194762.354	-43467.622	14.686	5.738	15.767	21-20-28	269-58-46	-32.664	-479.703504
12-28	-194747.668	-43461.884	-6.420	16.427	17.637	111-20-48	270-00-20	-10.499	67.403580
12-27	-194754.088	-43445.457	-1.088	2.771	2.977	111-26-13	180-05-25	8.699	-9.464512
12-14	-194755.176	-43442.686	-14.688	-5.735	15.768	201-19-42	269-53-29	5.735	-84.235680
合計					72.766		1260-00-00		-650.199626
								面積	325.099813

面積計算書

地番: 12-13

測点	X	Y	DX	DY	距離	方向角	夾角	倍横距	倍面積
12-27	-194754.088	-43445.457	6.420	-16.427	17.637	291-20-48	270-00-49	-16.427	-105.461340
12-28	-194747.668	-43461.884	8.241	3.222	8.848	21-21-15	270-00-27	-29.632	-244.197312
12-24	-194739.427	-43458.662	-4.009	10.240	10.997	111-22-50	270-01-35	-16.170	64.825530
12-25	-194743.436	-43448.422	-2.420	6.180	6.637	111-23-05	180-00-15	0.250	-0.605000
12-26	-194745.856	-43442.242	-8.232	-3.215	8.838	201-19-59	269-56-54	3.215	-26.465880
合計					52.957		1260-00-00		-311.904002
								面積	155.952001

面積計算書

地番: 12-14

測点	X	Y	DX	DY	距離	方向角	夾角	倍横距	倍面積
12-25	-194743.436	-43448.422	4.009	-10.240	10.997	291-22-50	270-05-32	-10.240	-41.052160
12-24	-194739.427	-43458.662	12.480	4.887	13.403	21-23-05	270-00-15	-15.593	-194.600640
12-21	-194726.947	-43453.775	-4.006	10.217	10.974	111-24-35	270-01-30	-0.489	1.958934
12-22	-194730.953	-43443.558	-12.483	-4.864	13.397	201-17-18	269-52-43	4.864	-60.717312
合計					48.771		1080-00-00		-294.411178
								面積	147.205589
								総計	2590.306557