


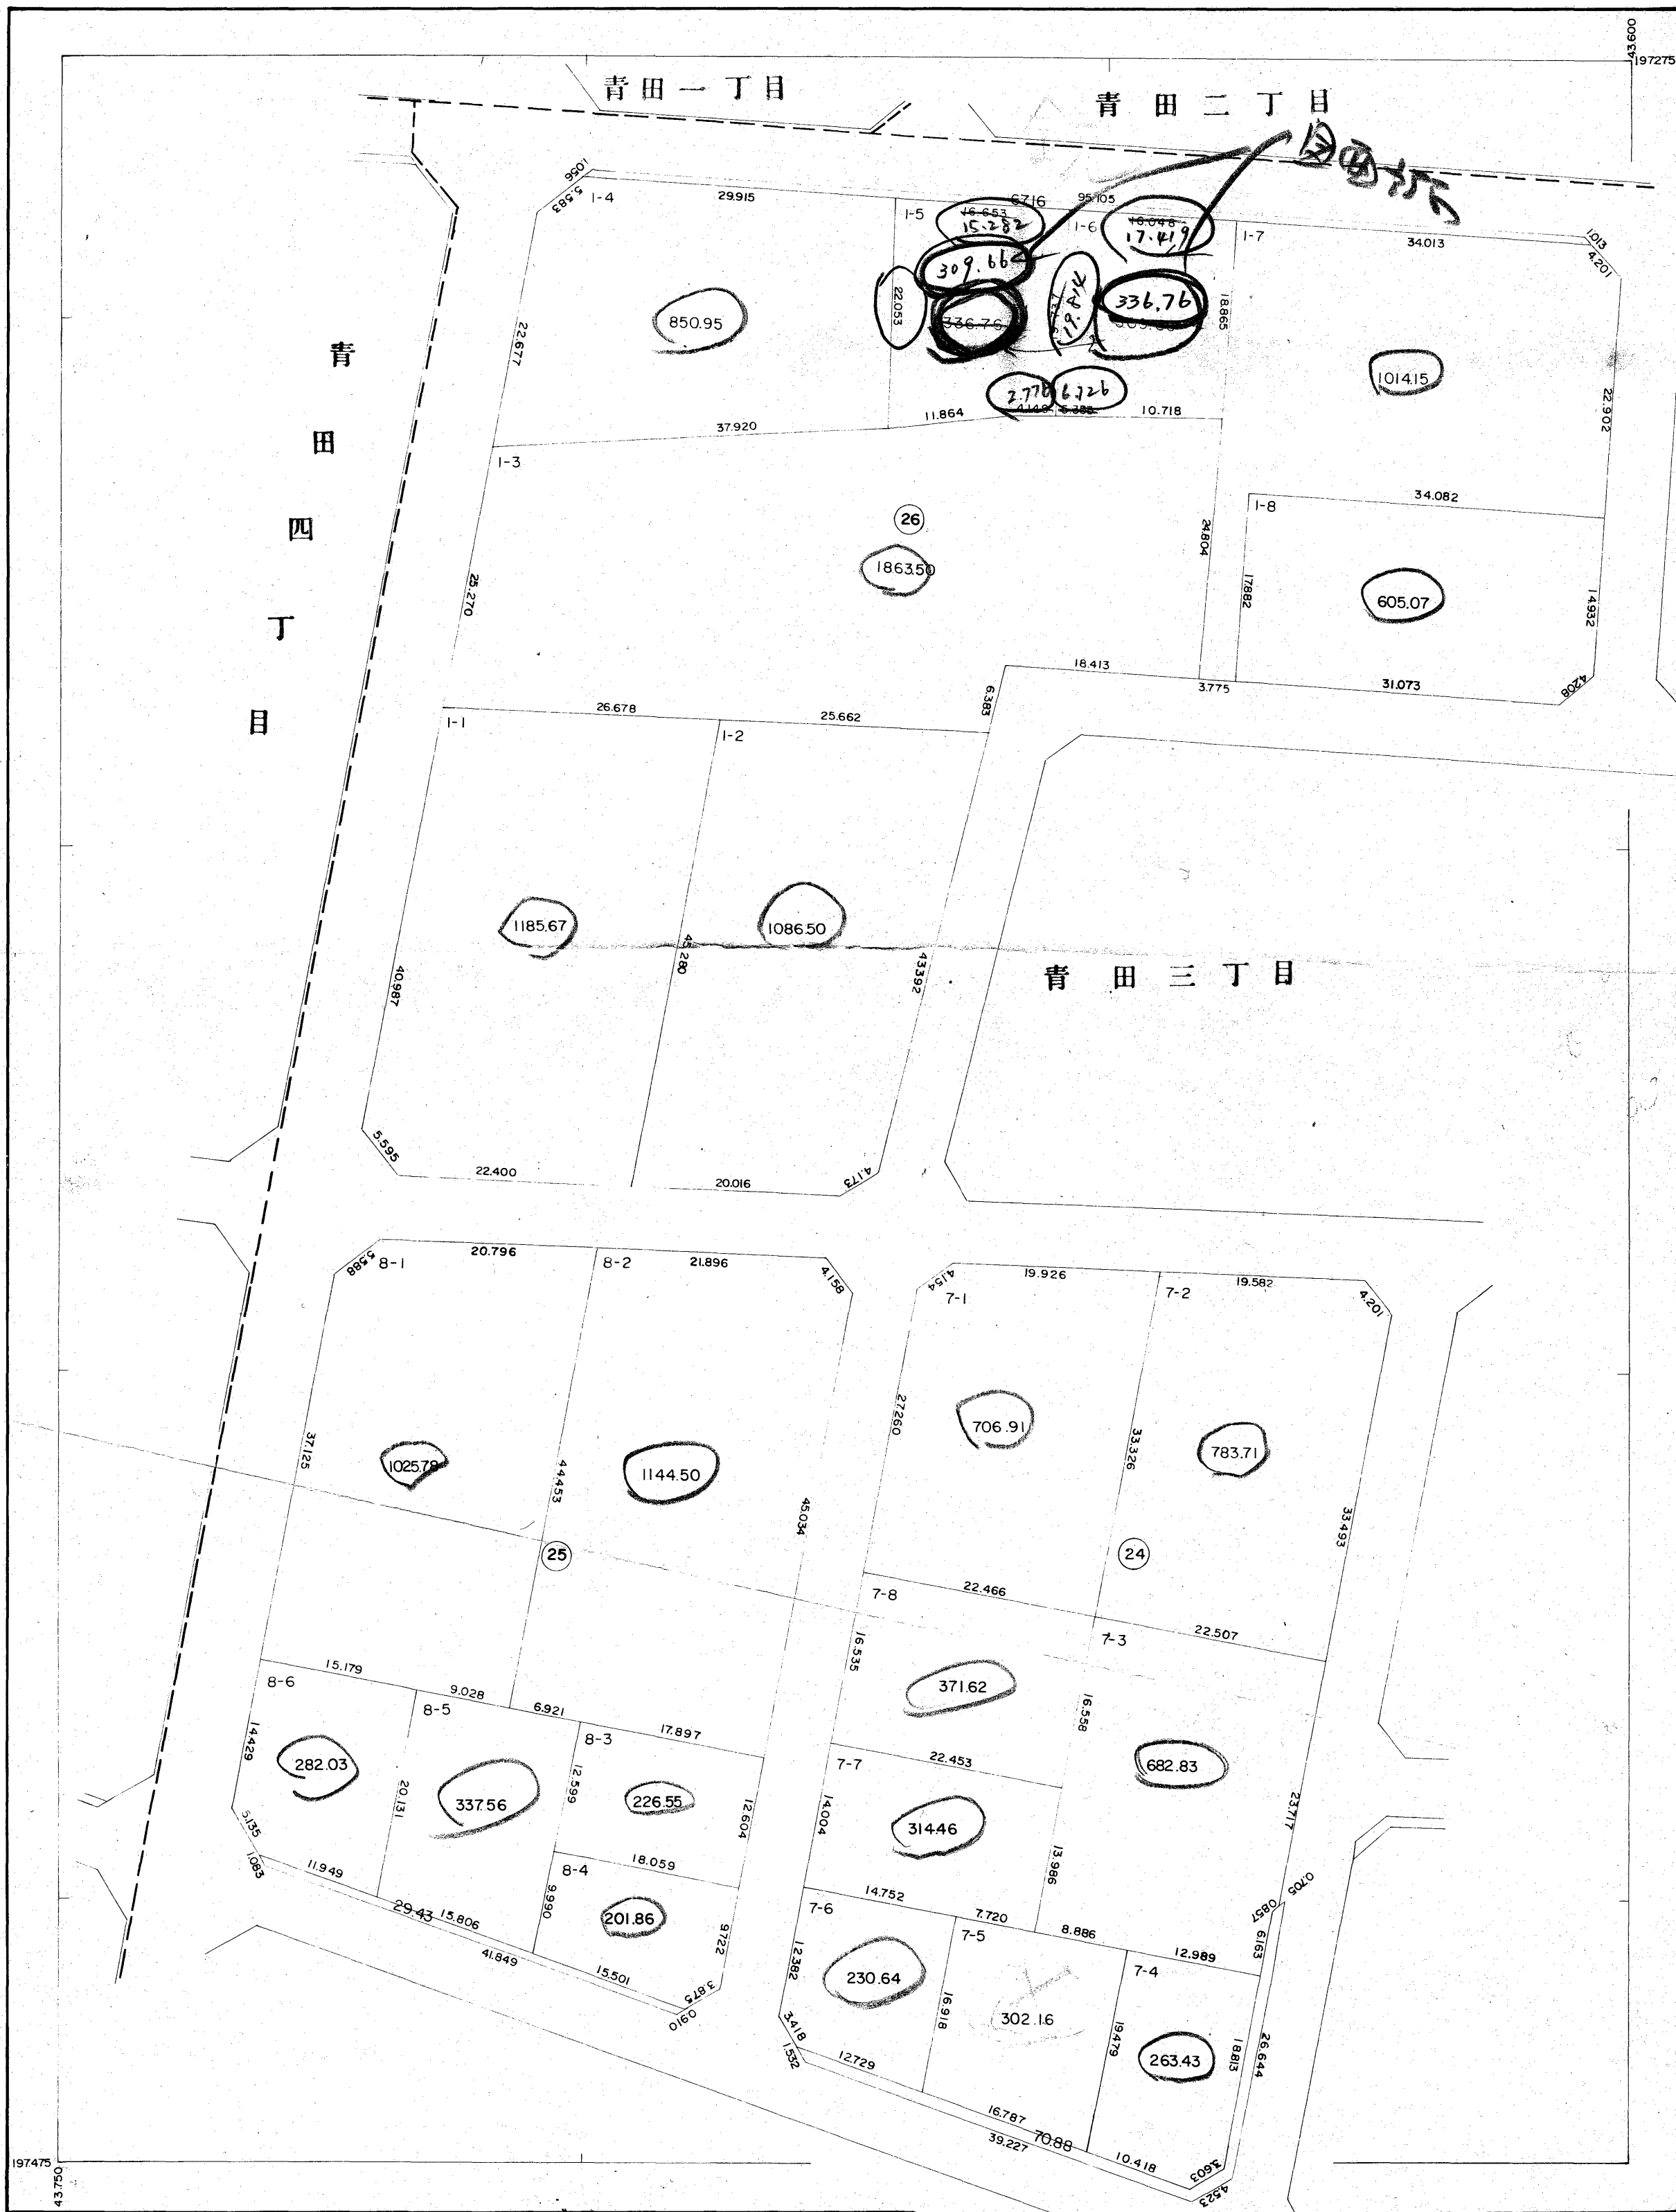

S = 1:500

青 田 一 丁 目






S = 1:500

197100  
13850

青田一丁目

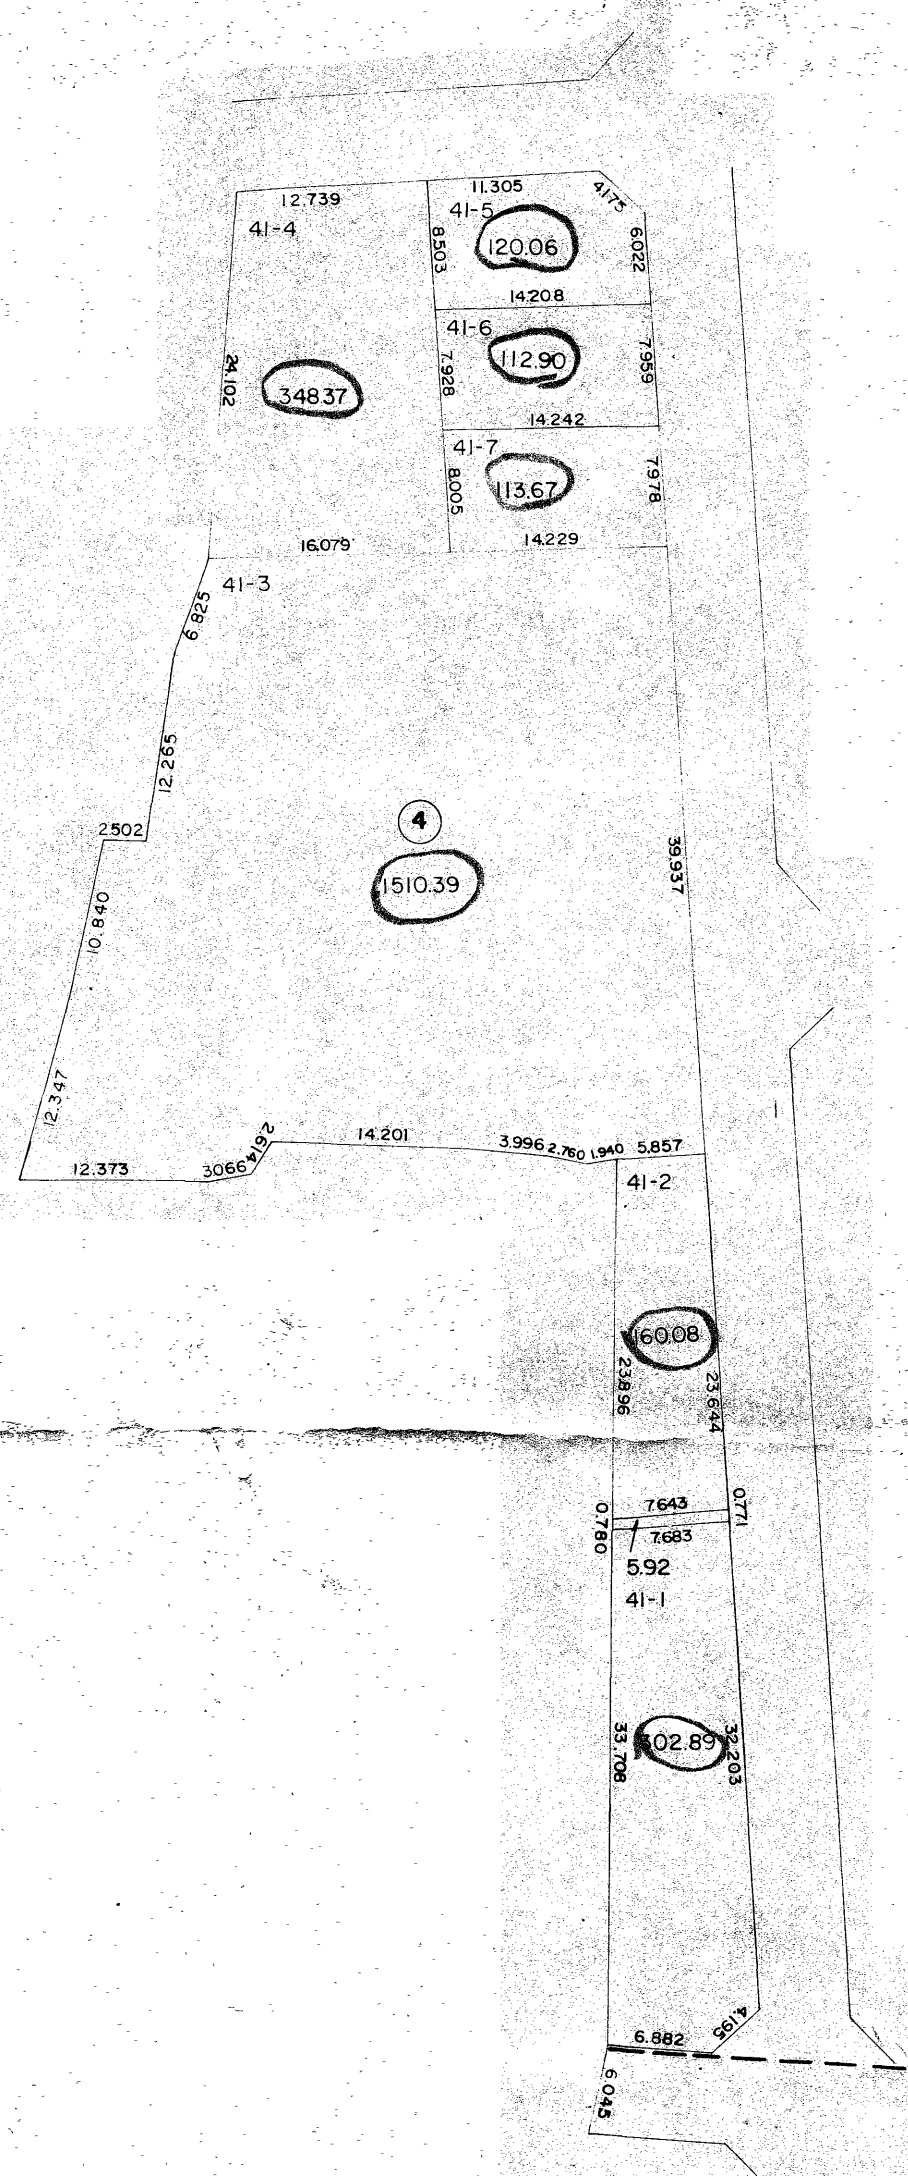

青田四丁目

197300  
44000

